



BOBBY JINDAL  
GOVERNOR

State of Louisiana

ROBERT J. BARHAM  
SECRETARY

DEPARTMENT OF WILDLIFE AND FISHERIES  
OFFICE OF SECRETARY

Louisiana Natural & Scenic River System  
SCENIC RIVER PERMIT #944

Issue/Effective Date: November 12, 2015

Scenic River: Tchefuncte River

Recipient: Erik Acquistapace  
c/o Keith Villere  
110 East Seventh Avenue  
Covington, LA 70433

Description: Construction of a Boat Dock and Lift

This permit is issued by authority of Part II of Chapter 8, Title 56 of the LRS of 1950 as amended and re-enacted regarding the Louisiana Natural & Scenic Rivers System and the administrative procedures pertaining to the management of these watercourses designated as Scenic Rivers.

The permit is issued by the Administrator with the understanding that the recipient in implementation of the proposal will proceed in compliance with, and not significantly deviate from the provisions contained in the petition for the permit and any special conditions attached hereto. The permit holder is expected to minimize adverse impacts to the structural and functional integrity of the natural systems and aesthetics associated with the Scenic River where the activity is occurring so as to preserve the fundamental character and purpose for which the System was established.

The Administrator assumes no responsibility for or incurs no liability for any injury to persons or property caused by any act of the permit holder or his agent in the permission granted by this permit. In addition to the Department of Wildlife & Fisheries, the petition was given a full and thorough evaluation by the Louisiana Departments of Agriculture & Forestry; Culture, Recreation & Tourism; Environmental Quality; and the Office of State Planning and Budget. If during the review process objections were made to the proposed activity, those objections were either found to be insignificant or they have been included in the conditions of the permit.

This permit shall expire if the permitted activity has not begun within 18 months of the "Issue Date" indicated above.

Compliance with these conditions is necessary for this permit to be valid:

General Conditions:

- 1) Adequate erosion/sediment control measures are to be taken during the implementation of this project to insure that no sediments or other construction/activity related debris are allowed to enter the Tchefuncte River.
- 2) All other applicable permits not contingent upon this permit from governmental entities will be acquired and their conditions implemented with fidelity. Applicant has title to the property or permission from the landowner to implement the project.
- 3) If during project activity, any sensitive archaeological, biological or botanical element is encountered, activity will temporarily cease and the permit holder will contact the Administrator to determine the disposition of that element or artifact.
- 4) This project must be carried out in a manner consistent with the design that the applicant submitted during the permit process and as depicted in the attached and revised plats (dated 11/5/15). Should significant physical modification to the project become necessary during implementation of the project or after its completion, the permit holder will submit a letter of explanation within one week of discovery to the Administrator to determine if another petition will be required.
- 5) Any authorization issued under the authority of this permit may not be transferred to another party without giving prior notice to the Scenic Rivers Program Coordinator.
- 6) The permittee shall allow representatives of LDWF to make periodic inspections to ensure the activity being performed is in accordance with the conditions of this permit.

Special Operating Conditions:


- 1) The permittee shall post a copy of this Scenic River permit in a conspicuous location at the site of the activity authorized by this permit during all phases of construction. Upon completion of the activities authorized by this permit, the applicant shall immediately contact this Department (*Chris Davis at (225)765-2642 or Matt Weigel at (985)543-4777*). LDWF will review the completed activity to assure that all activities were performed in accordance with the conditions of this permit.
- 2) All structures built under the authorization and conditions of this permit shall be removed from the site upon abandonment of the facilities for the herein permitted use, or when these structures fall into a state of disrepair such that they can no longer function as intended. This condition does not preclude the necessity for revising the current permit or obtaining a separate Scenic Rivers Permit, should one be required, for such removal activities.

- 3) The permittee shall ensure that all contractors, subcontractors, and workers are made fully aware of the limits of the work authorized by this permit and adhere to and comply with all conditions listed in this Scenic River permit. Non-compliance with permit terms and conditions may result in permit suspension or revocation.
- 4) The applicant shall submit post-construction, photographic documentation of the proposed project to LDWF within 30 days following project completion.
- 5) To ensure the structure is not a hazard to navigation, the applicant shall light and mark the structure in accordance with U. S Coast Guard lighting and marking requirements.

If you need any additional information, you may contact Chris Davis, Scenic Rivers Coordinator, in the Baton Rouge Office at (225) 765-2642.



Robert J. Barnham  
Administrator

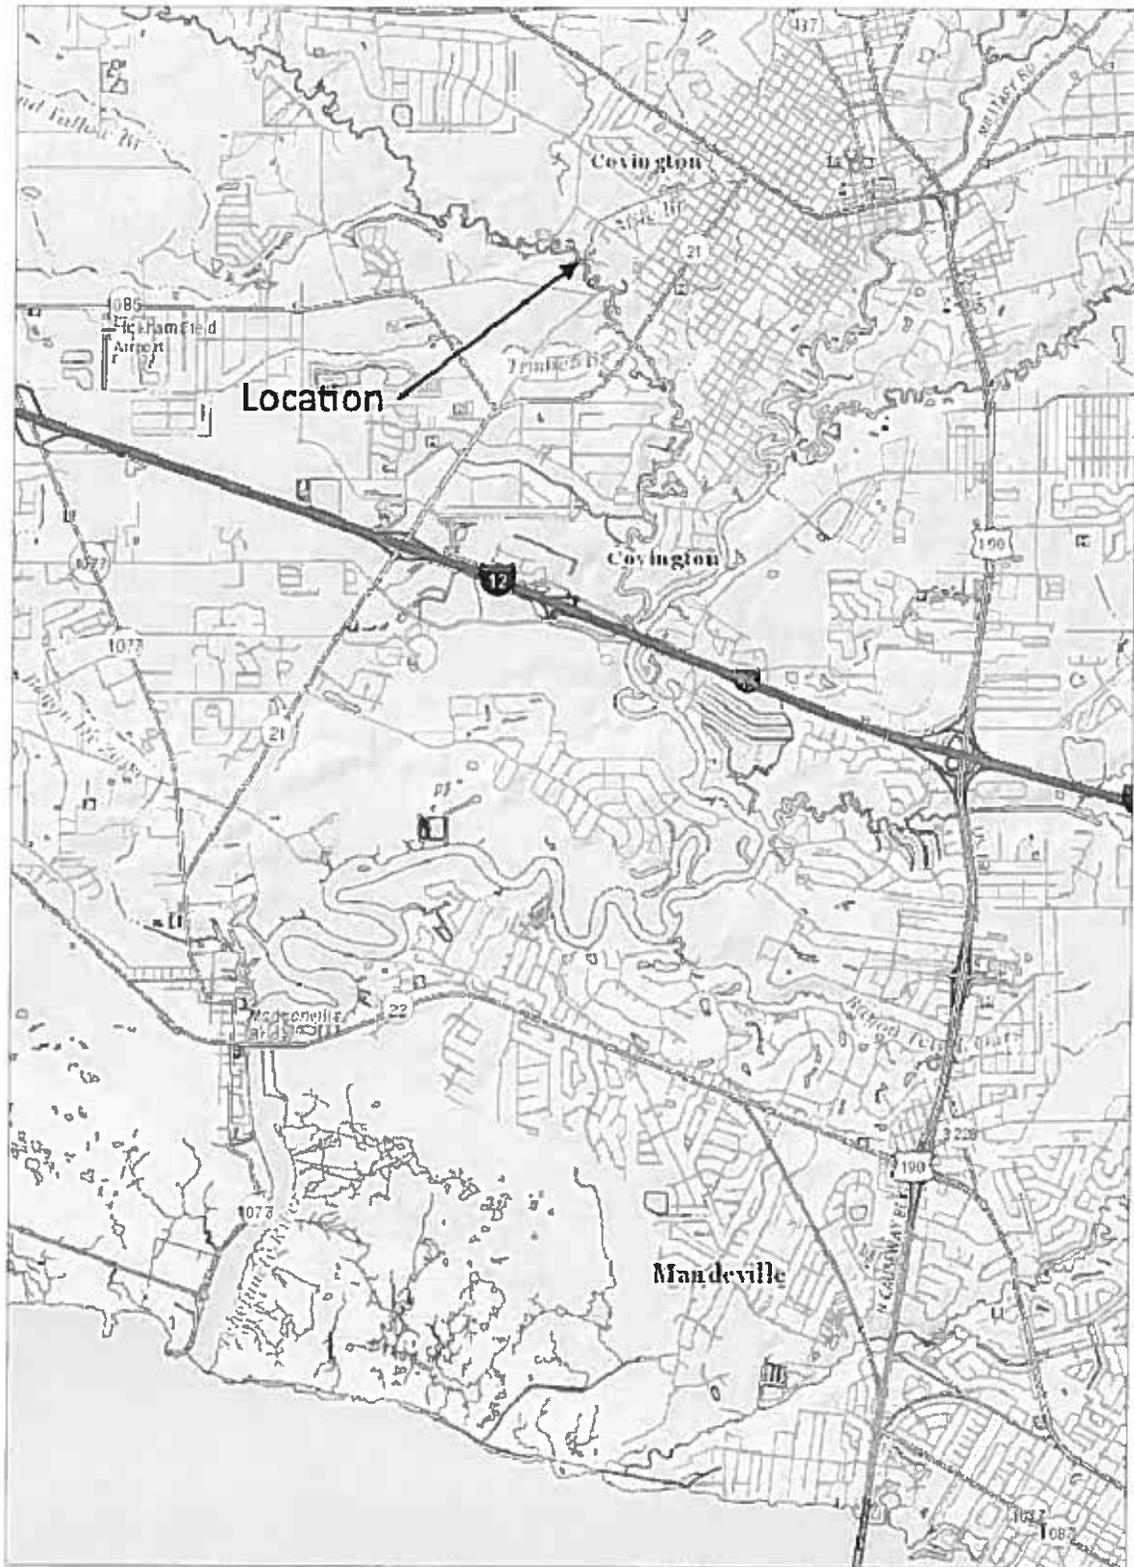


Vicinity Map

August 10, 2015

Villere Town Planning Associates, llc  
 Landscape Architecture - Town Planning - Environmental Design  
 110 East Seventh Avenue keith@VillereTownPlanning.com  
 Covington, LA 70433 985-869-2984

Proposed Boathouse  
 Erik Acquistapace  
 1122 Mile Branch Court  
 Covington, LA

*FINAL PLAN*  
*CD*  
*11-12-15*

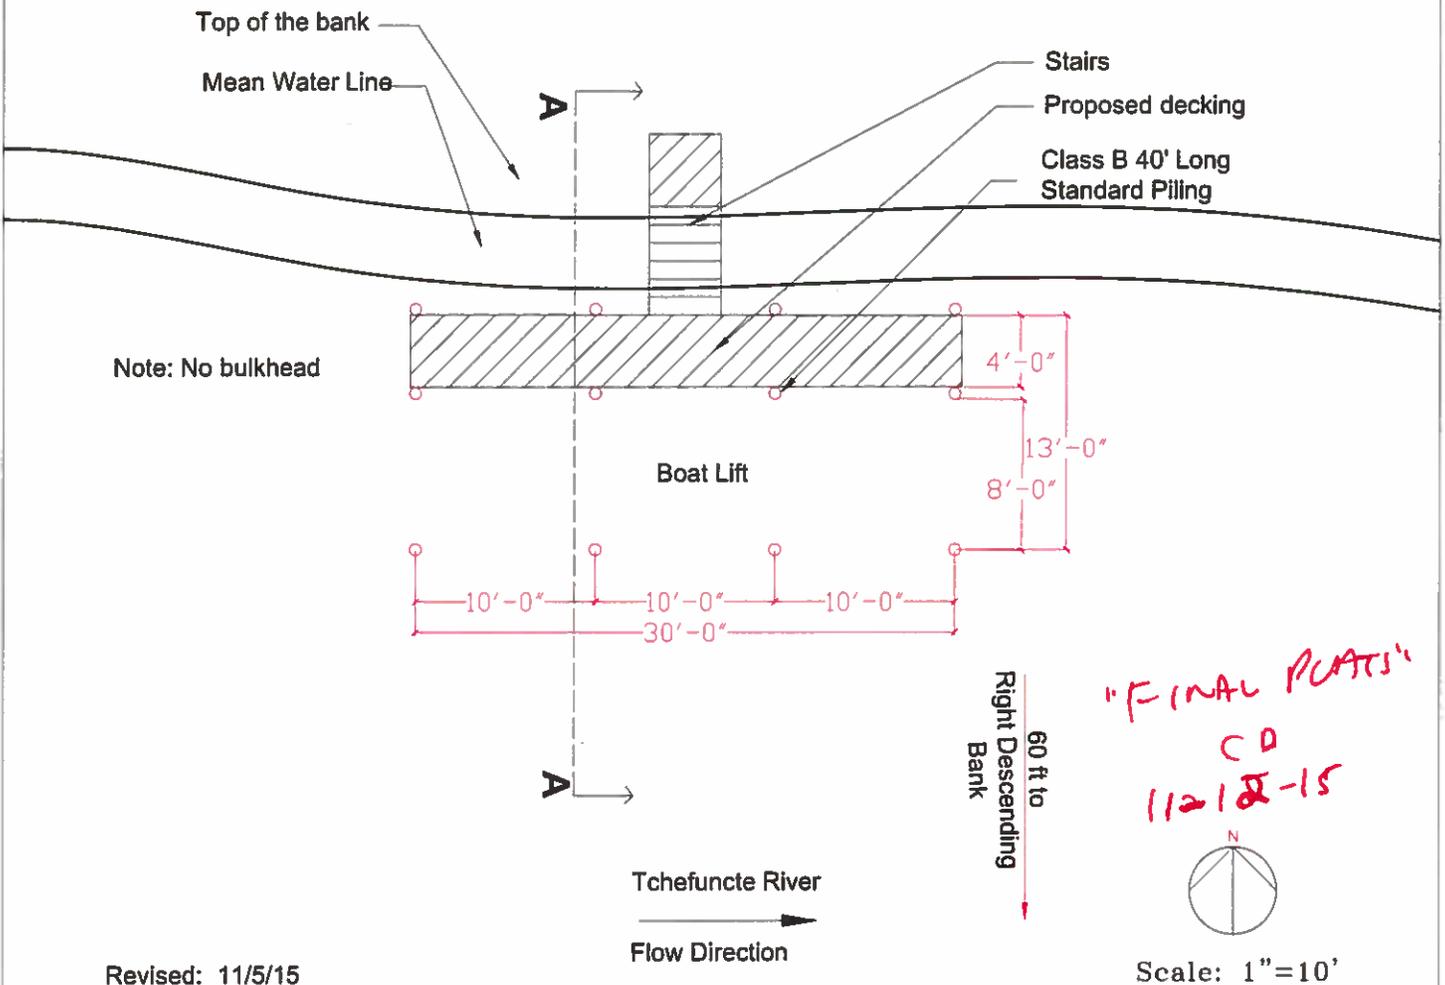

Revised: 11/5/15

Scale: 1"=10'