



JOHN BEL EDWARDS  
GOVERNOR

**State of Louisiana**  
DEPARTMENT OF WILDLIFE AND FISHERIES  
OFFICE OF THE SECRETARY

CHARLIE MELANCON  
SECRETARY

Louisiana Natural & Scenic River System  
**SCENIC RIVER PERMIT #949**

Issue/Effective Date: January 14, 2016

Scenic River: Tchefuncte River

Recipient: Dan Reese  
c/o Duplantis Design Group, PC  
34 Louis Prima Drive  
Covington, LA 70433

Description: Construction of a Boat House, Walkway, and Shoreline Stabilization

This permit is issued by authority of Part II of Chapter 8, Title 56 of the LRS of 1950 as amended and re-enacted regarding the Louisiana Natural & Scenic Rivers System and the administrative procedures pertaining to the management of these watercourses designated as Scenic Rivers.

The permit is issued by the Administrator with the understanding that the recipient in implementation of the proposal will proceed in compliance with, and not significantly deviate from the provisions contained in the petition for the permit and any special conditions attached hereto. The permit holder is expected to minimize adverse impacts to the structural and functional integrity of the natural systems and aesthetics associated with the Scenic River where the activity is occurring so as to preserve the fundamental character and purpose for which the System was established.

The Administrator assumes no responsibility for or incurs no liability for any injury to persons or property caused by any act of the permit holder or his agent in the permission granted by this permit. In addition to the Department of Wildlife & Fisheries, the petition was given a full and thorough evaluation by the Louisiana Departments of Agriculture & Forestry; Culture, Recreation & Tourism; Environmental Quality; and the Office of State Planning and Budget. If during the review process objections were made to the proposed activity, those objections were either found to be insignificant or they have been included in the conditions of the permit.

This permit shall expire if the permitted activity has not begun within 18 months of the "Issue Date" indicated above.

Compliance with these conditions is necessary for this permit to be valid:

General Conditions:

- 1) Adequate erosion/sediment control measures are to be taken during the implementation of this project to insure that no sediments or other construction/activity related debris are allowed to enter the Tchefuncte River.
- 2) All other applicable permits not contingent upon this permit from governmental entities will be acquired and their conditions implemented with fidelity. Applicant has title to the property or permission from the landowner to implement the project.
- 3) If during project activity, any sensitive archaeological, biological or botanical element is encountered, activity will temporarily cease and the permit holder will contact the Administrator to determine the disposition of that element or artifact.
- 4) This project must be carried out in a manner consistent with the design that the applicant submitted during the permit process and as depicted in the attached plats. Should significant physical modification to the project become necessary during implementation of the project or after its completion, the permit holder will submit a letter of explanation within one week of discovery to the Administrator to determine if another petition will be required.
- 5) Any authorization issued under the authority of this permit may not be transferred to another party without giving prior notice to the Scenic Rivers Program Coordinator.
- 6) The permittee shall allow representatives of LDWF to make periodic inspections to ensure the activity being performed is in accordance with the conditions of this permit.

Special Operating Conditions:

- 1) The permittee shall post a copy of this Scenic River permit in a conspicuous location at the site of the activity authorized by this permit during all phases of construction. Upon completion of the activities authorized by this permit, the applicant shall immediately contact this Department (*Chris Davis at (225)765-2642 or Matt Weigel at (985)543-4777*). LDWF will review the completed activity to assure that all activities were performed in accordance with the conditions of this permit.
- 2) All structures built under the authorization and conditions of this permit shall be removed from the site upon abandonment of the facilities for the herein permitted use, or when these structures fall into a state of disrepair such that they can no longer function as intended. This condition does not preclude the necessity for revising the current permit or obtaining a separate Scenic Rivers Permit, should one be required, for such removal activities.


- 3) The permittee shall ensure that all contractors, subcontractors, and workers are made fully aware of the limits of the work authorized by this permit and adhere to and comply with all conditions listed in this Scenic River permit. Non-compliance with permit terms and conditions may result in permit suspension or revocation.
- 4) The applicant shall submit post-construction, photographic documentation of the proposed project to LDWF within 30 days following project completion.
- 5) To ensure the structure is not a hazard to navigation, the applicant shall light and mark the structure in accordance with U. S Coast Guard lighting and marking requirements.
- 6) The permitted boat house must be constructed and shall remain as described within the attached plats. No future modifications shall occur without receiving prior authorization from LDWF. No enclosed rooms shall be constructed within or above the permitted boathouse and no sanitary facilities shall be installed.
- 7) During construction of the concrete bulkhead, the applicant shall contact LDWF to allow staff to observe the installation process.

If you need any additional information, you may contact Chris Davis, Scenic Rivers Coordinator, in the Baton Rouge Office at (225) 765-2642.



Charlie Melancon  
Administrator


1-15-12

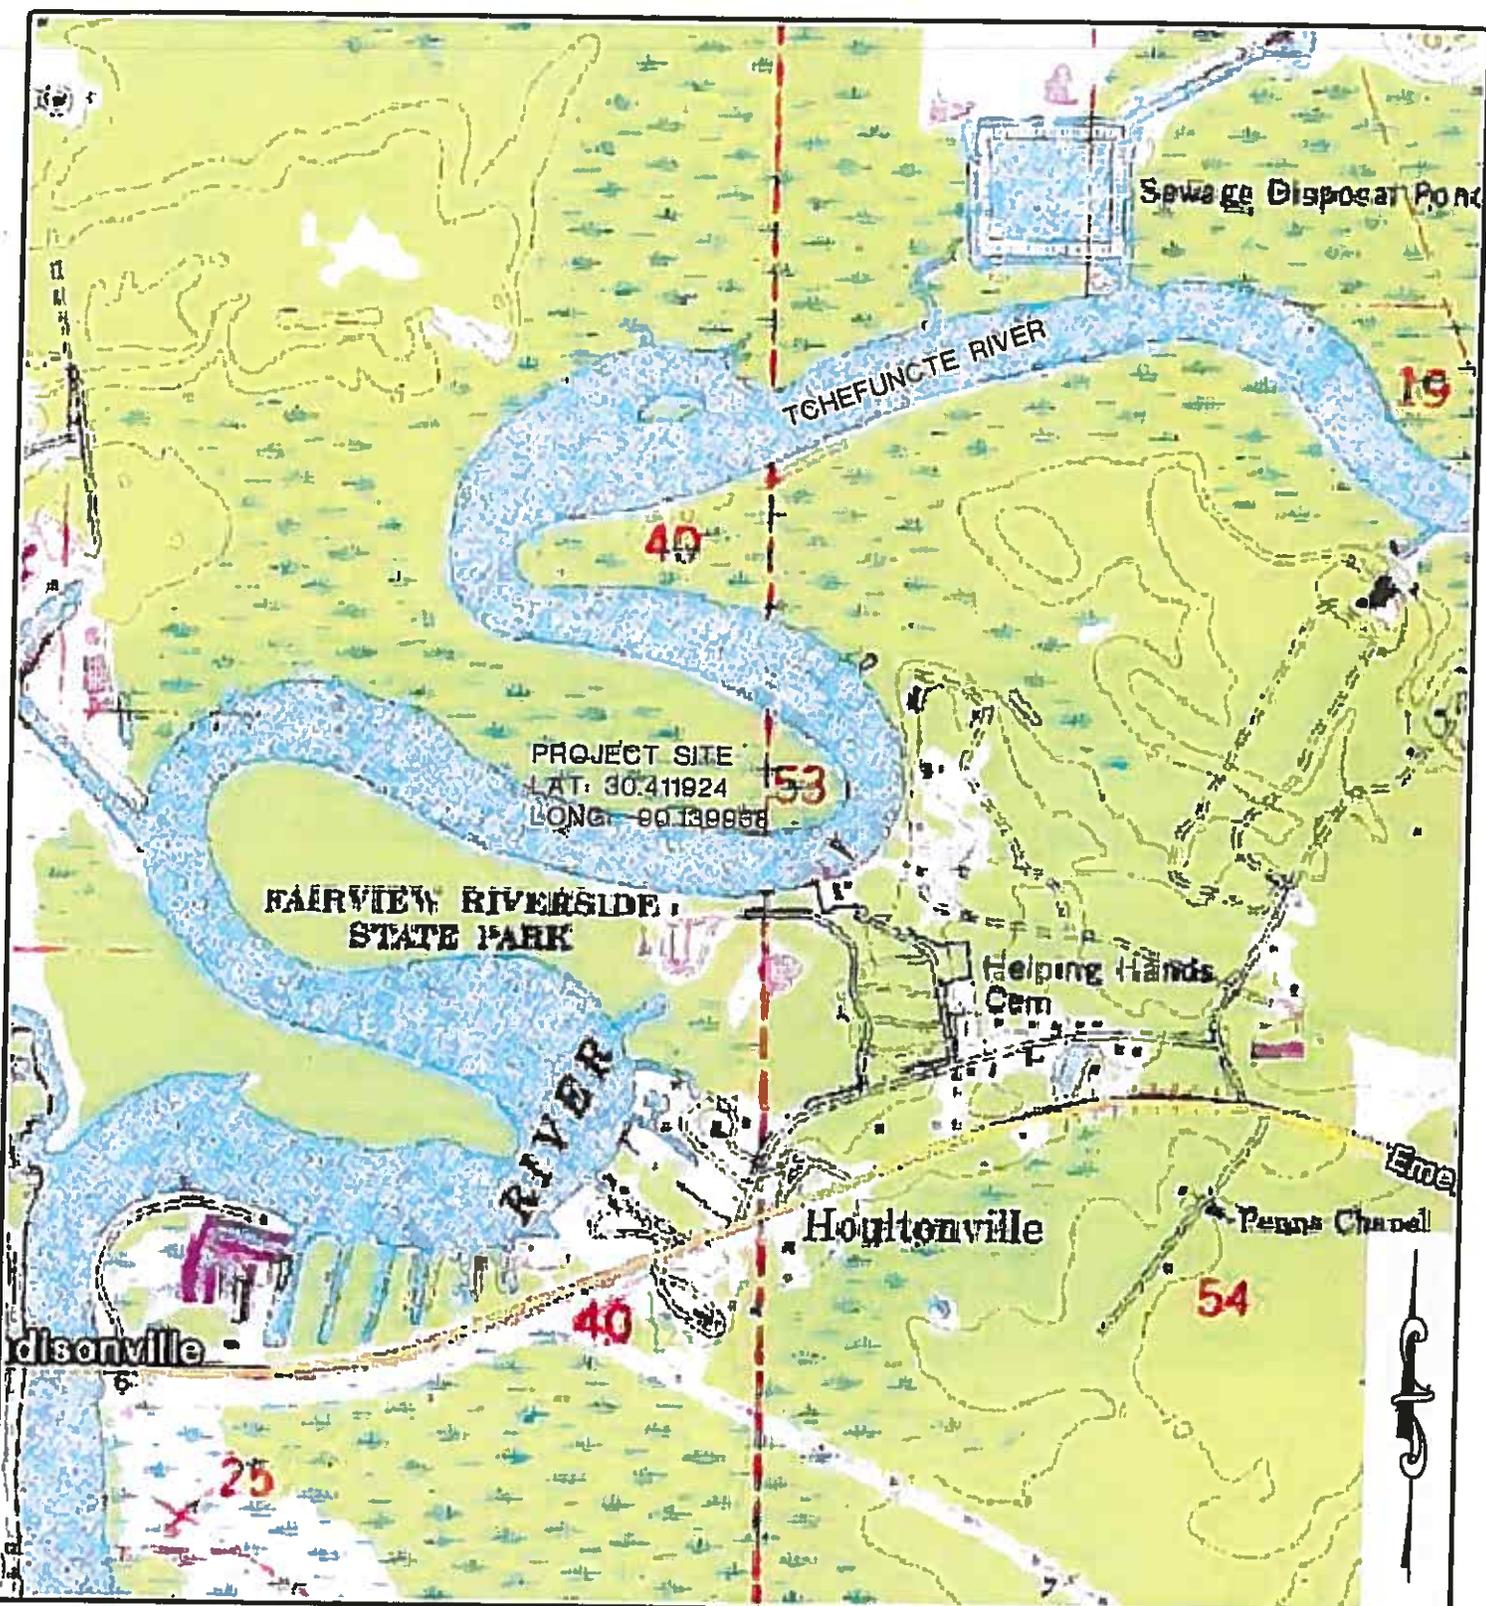

**DDG** DUPLANTIS DESIGN GROUP, PC CIVIL ENGINEERING \* ARCHITECTURE  
 34 LOUIS PRIMA DRIVE COVINGTON, LA 70433  
 WWW.DDGPC.COM PHONE: 985-249-6180 || FAX 985-249-6190

VICINITY MAP SHORELINE PROTECTION "FINAL PLANS"  
 TCHEFUNCTE RIVER  
 MADISONVILLE, LA  
 CD  
 1-1A-16

THIBODAUX | COVINGTON | HOUSTON | BATON ROUGE | HOUMA DATE: 11/04/15

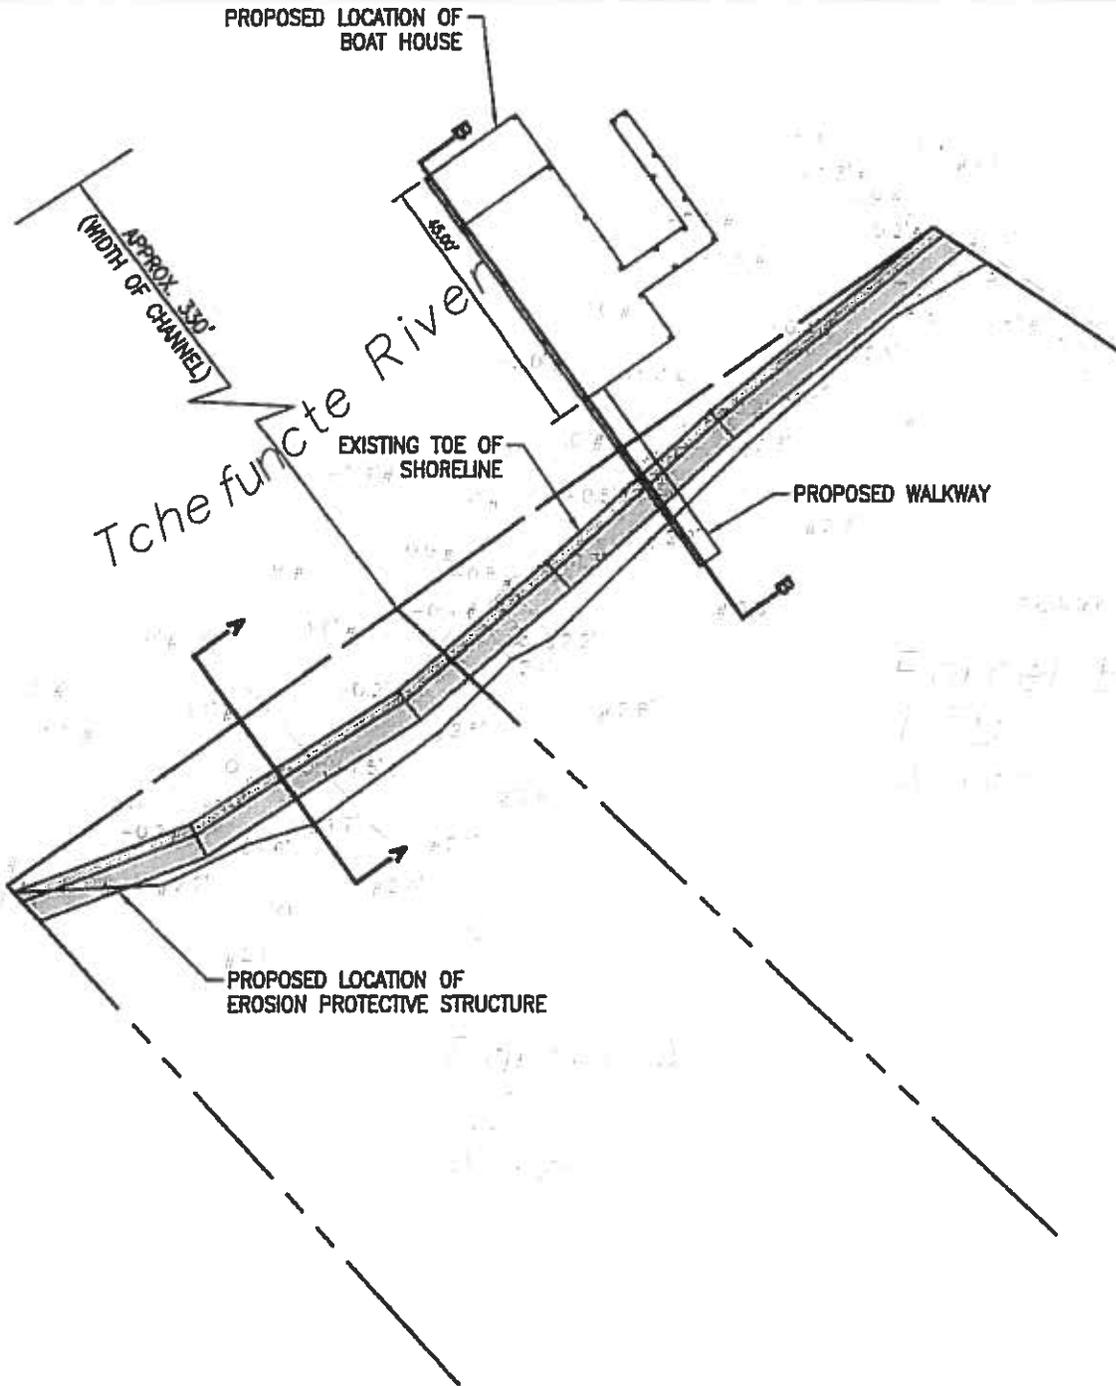

PROPOSED LOCATION OF EROSION PROTECTIVE STRUCTURE



**DUPLANTIS DESIGN GROUP, PC**  
 CIVIL ENGINEERING • ARCHITECTURE

34 LOUIS PRIMA DRIVE COVINGTON, LA 70433  
 PHONE: 985-249-6180 || FAX: 985-249-6190


WWW.DDGPC.COM

THIBODAUX \ COVINGTON \ HOUSTON \ BATON ROUGE \ HOUMA


**SITE AND GRADING PLAN**  
**SHORELINE PROTECTION**  
**TCHEFUNCTE RIVER**  
**MADISONVILLE, LA**

*"FINAL PLAN"*  
*CD*  
*1-14-16*

DATE: 11/04/15

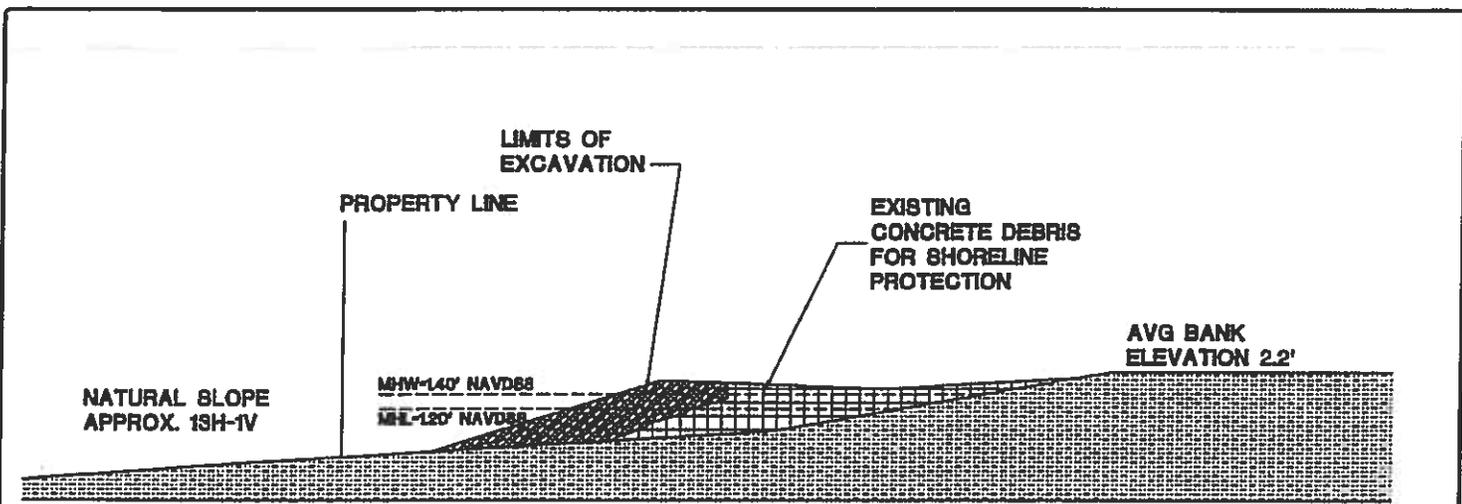

EXISTING

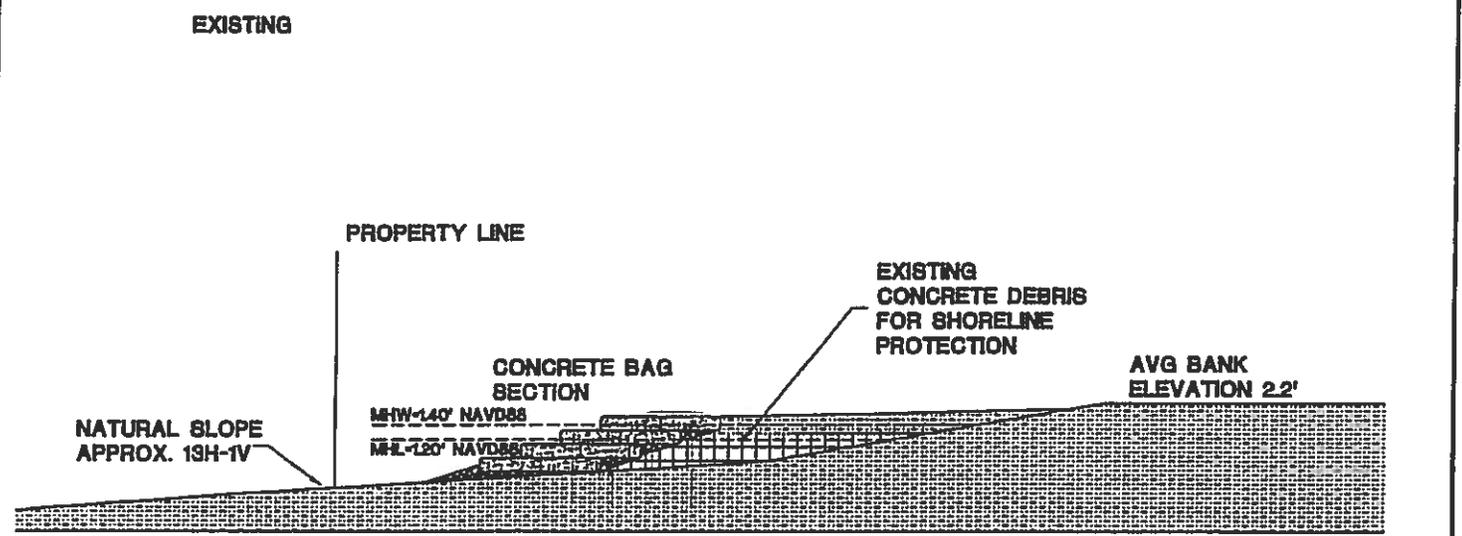


PROPOSED

NOTE: 41,867 CUBIC YARDS OF MATERIAL TO BE EXCAVATED AND HAULED TO A STATE APPROVED FACILITY.

**LEGEND**


-  LIMITS OF EXCAVATION
-  LIMITS OF EXISTING CONCRETE DEBRIS FOR SHORELINE PROTECTION
-  LIMITS OF EXISTING GRADE

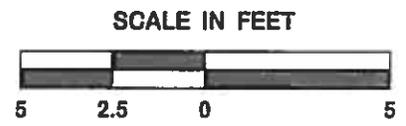

**DUPLANTIS DESIGN GROUP, PC** CIVIL ENGINEERING \* ARCHITECTURE  
 34 LOUIS PRIMA DRIVE COVINGTON, LA 70433  
 PHONE: 985-249-6180 || FAX: 985-249-6190  
**CROSS SECTION A-A SHORELINE PROTECTION TCHEFUNCTE RIVER MADISONVILLE, LA**


*"FINAL PLAN"  
 CD  
 1-14-16*

THIBODAUX | COVINGTON | HOUSTON | BATON ROUGE | HOUMA DATE: 11/04/15

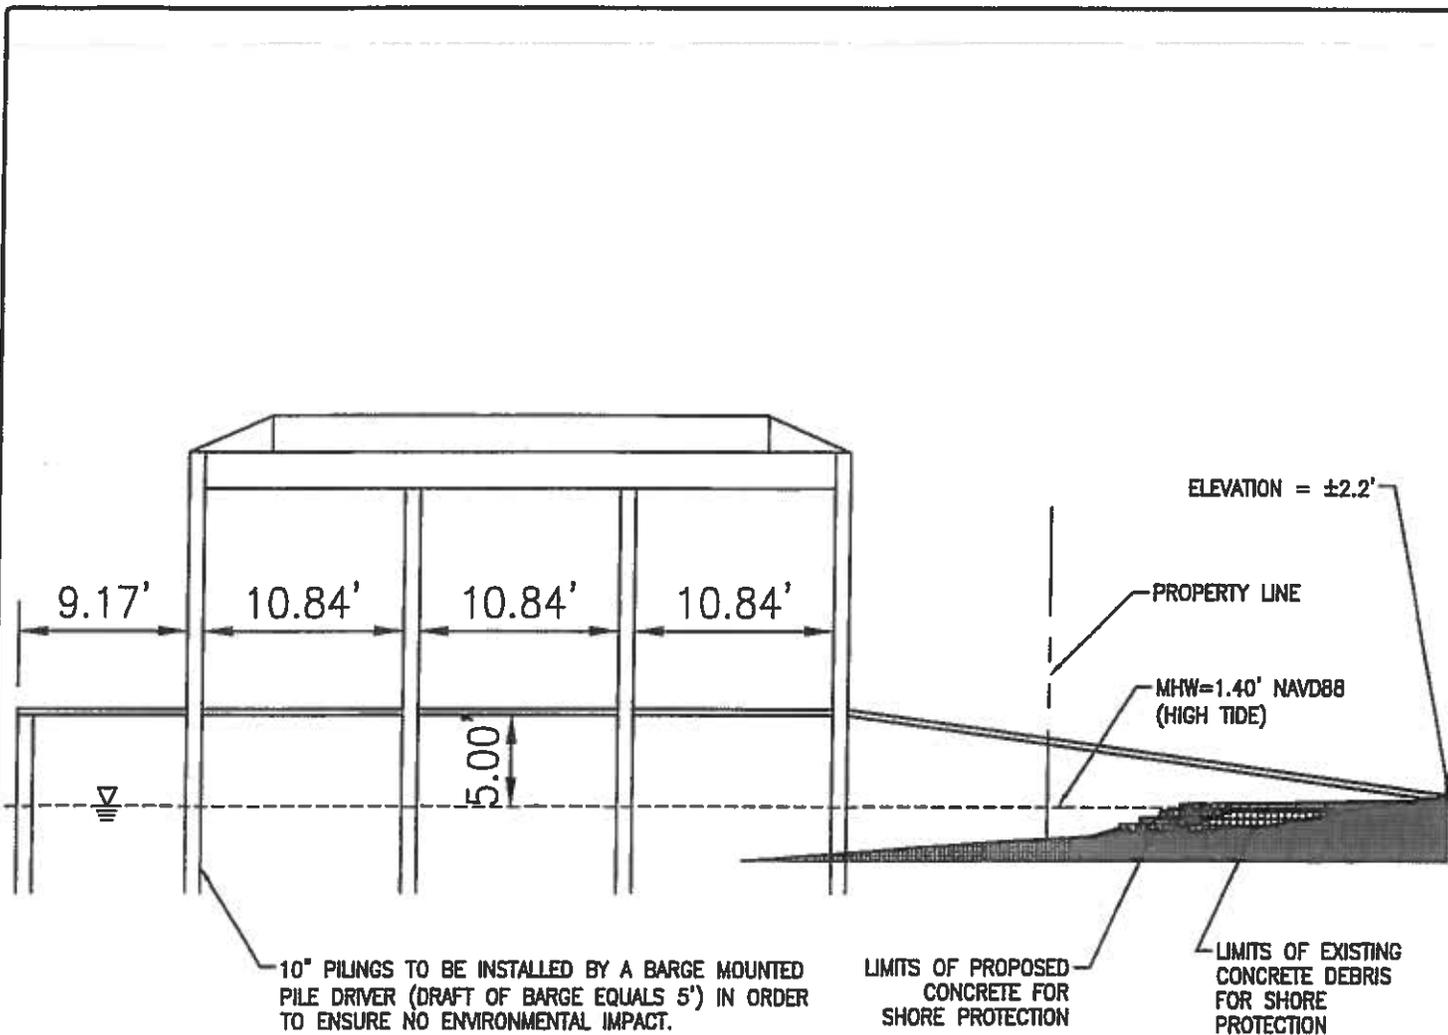

**LEGEND**

-  LIMITS OF EXISTING CONCRETE DEBRIS FOR SHORELINE PROTECTION
-  LIMITS OF EXISTING GRADE

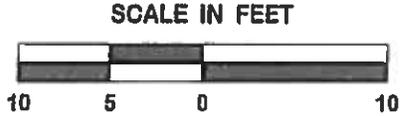

**DUPLANTIS DESIGN GROUP, PC**  
CIVIL ENGINEERING \* ARCHITECTURE  
34 LOUIS PRIMA DRIVE COVINGTON, LA 70433  
PHONE: 985-249-6180 || FAX: 985-249-6190


**CROSS SECTION B-B**  
**SHORELINE PROTECTION**  
**TCHEFUNCTE RIVER**  
**MADISONVILLE, LA**

*Final Plans  
CS  
1-14-16*

THIBODAUX \ COVINGTON \ HOUSTON \ BATON ROUGE \ HOUMA DATE: 11/04/15

**NOTES:**

1. EXCAVATED CONCRETE DEBRIS WILL BE REPLACED WITH CONCRETE BAGS AND BEDDING GRAVEL ACCORDINGLY TO ENSURE ZERO NET FILL
2. COVER ON CONCRETE BAGS TO BE REMOVED WITHIN 10 DAYS OF PLACEMENT.
3. SITE RUNOFF PRIOR TO AND FOLLOWING CONSTRUCTION SHALL BE EQUIVALENT AND UNCHANGED.
4. IN CASE OF SOIL DISTURBANCE, SILT FENCE IS TO BE INSTALLED TO PREVENT SILTATION OF THE TCHEFUNCTE RIVER.

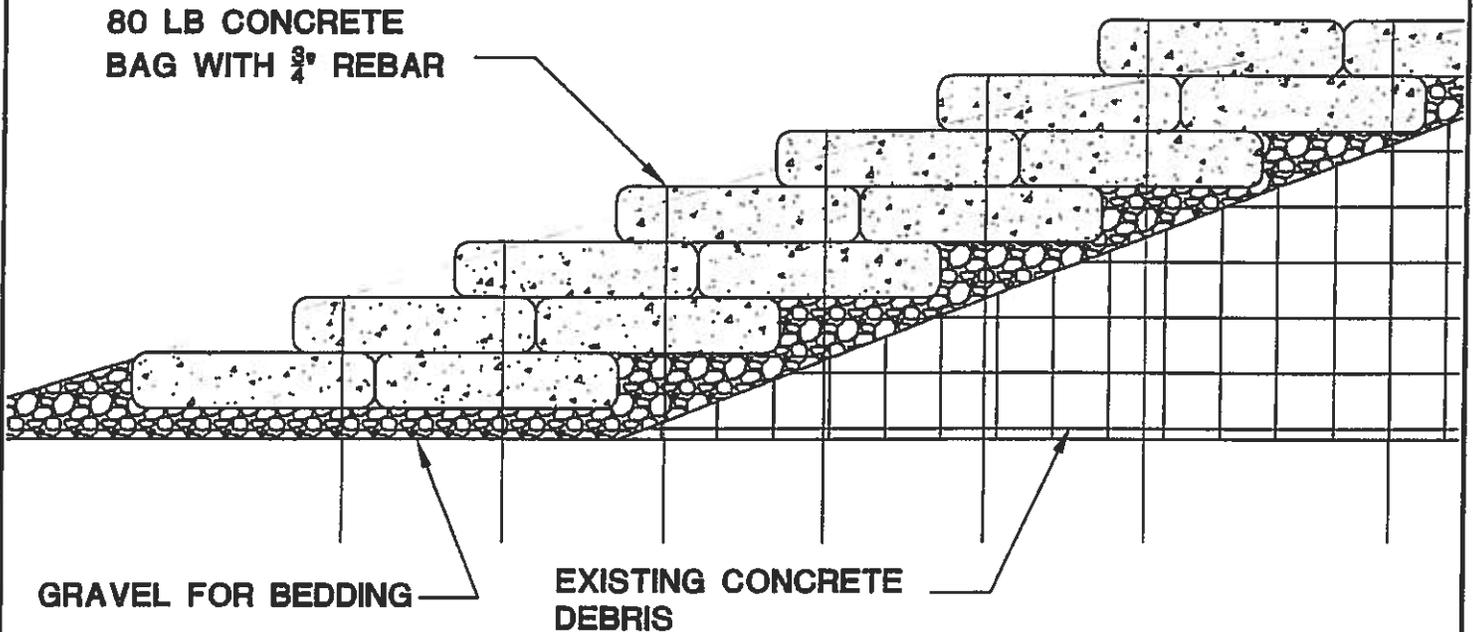


**DUPLANTIS DESIGN GROUP, PC**  
CIVIL ENGINEERING \* ARCHITECTURE  
34 LOUIS PRIMA DRIVE COVINGTON, LA 70433  
PHONE: 985-249-6180 || FAX: 985-249-6190

**TYPICAL SHORELINE STABILIZING SECTION**  
**SHORELINE PROTECTION**  
**TCHEFUNCTE RIVER**  
**MADISONVILLE, LA**

*"FINAL PLATS"*  
*CS*  
*1-14-16*

THIBODLAUX | COVINGTON | HOUSTON | BATON ROUGE | HOUMA

DATE: 5/21/15

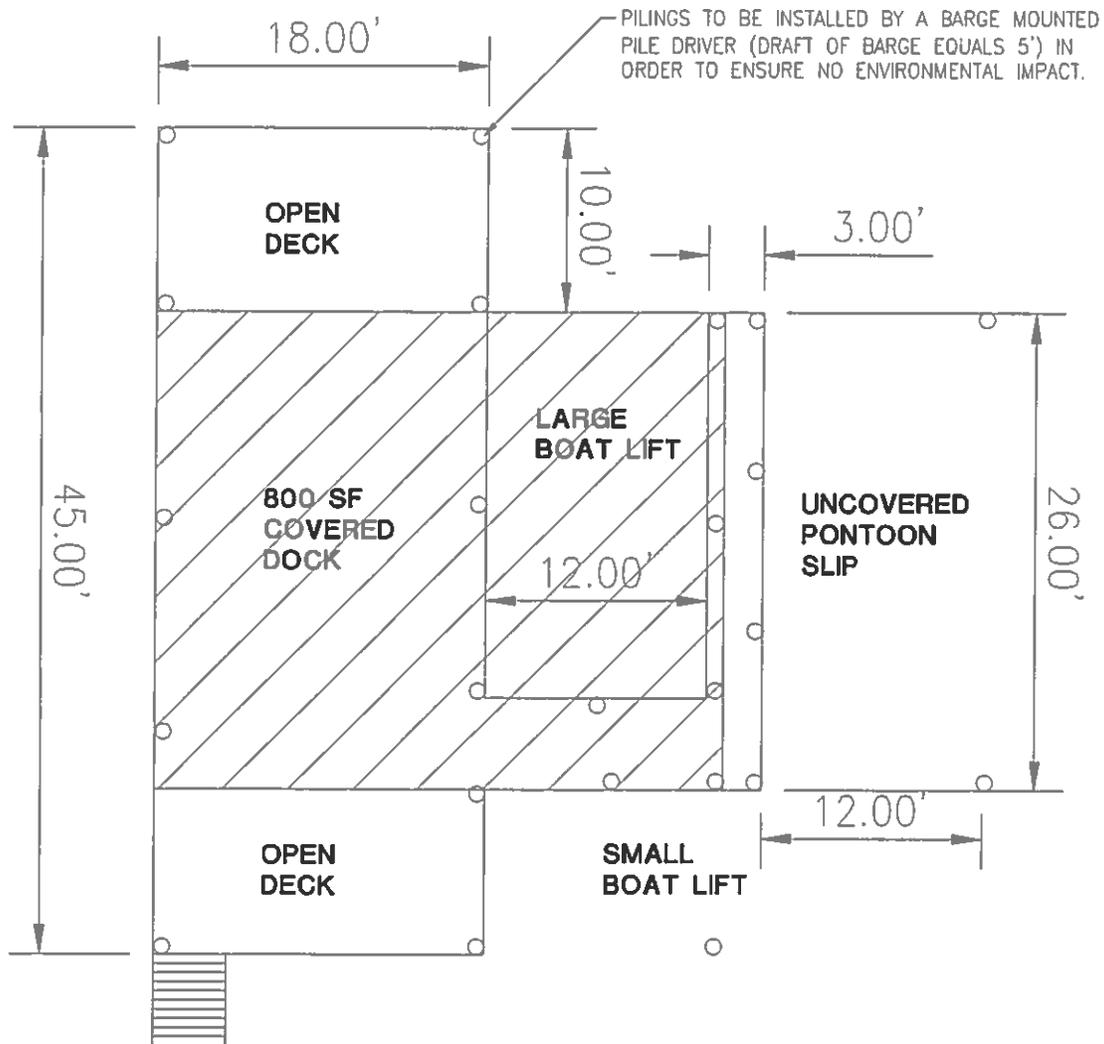

SEE PROFILE ON PAGE 6




**DUPLANTIS DESIGN GROUP, PC**  
 CIVIL ENGINEERING \* ARCHITECTURE  
 34 LOUIS PRIMA DRIVE COVINGTON, LA 70433  
 PHONE: 985-249-6180 || FAX: 985-249-6190

**BOAT HOUSE PLAN VIEW**  
**SHORELINE PROTECTION**  
**TCHEFUNCTE RIVER**  
**MADISONVILLE, LA**

*"FINAL PLATS"*  
*CS*  
*7-14-16*

THIBODAUX | COVINGTON | HOUSTON | BATON ROUGE | HOUMA


DATE: 5/21/15

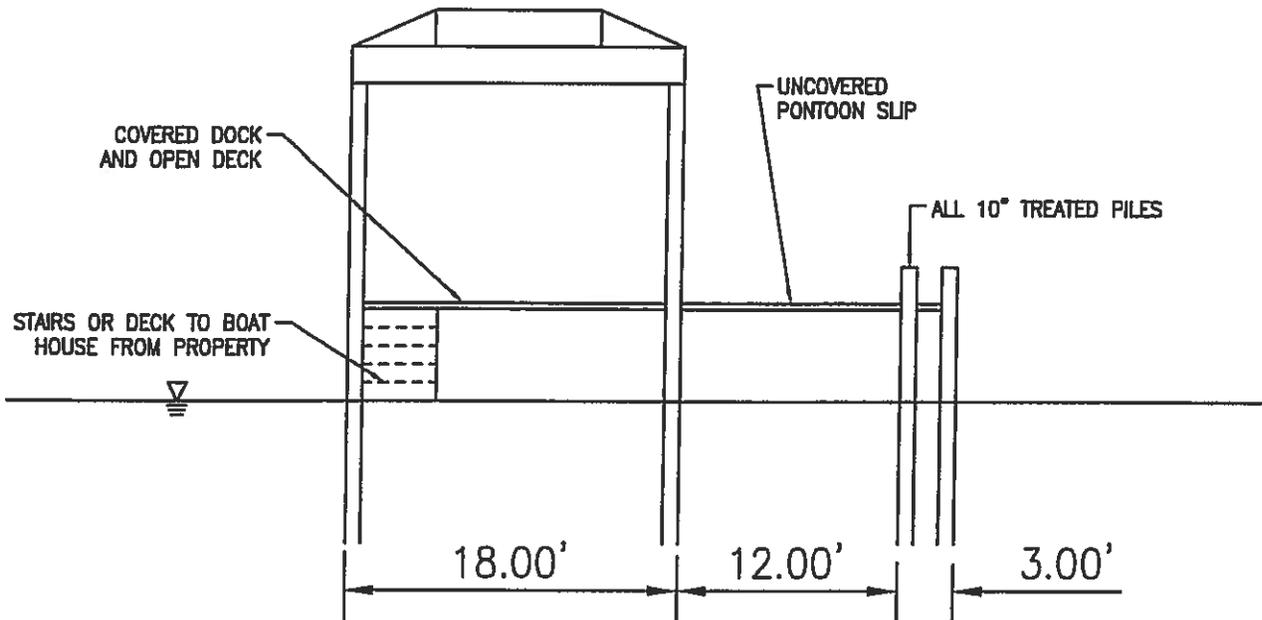

**NOTES:**

1. AS-BUILT DRAWINGS AND/OR PLATS SHALL HAVE WRITTEN ON THEM THE DATE OF COMPLETION OF SAID ACTIVITIES AND SHALL BE SUBMITTED TO THE LOUISIANA DEPARTMENT OF NATURAL RECOURSES. OFFICE OF COASTAL MANAGEMENT. P.O. BOX 44487, BATON ROUGE, LA 70804-4487 WITHIN 30 DAYS FOLLOWING PROJECT COMPLETION.
2. ALL STRUCTURES BUILT UNDER THE AUTHORIZATION AND CONDITIONS OF THIS PERMIT SHALL BE REMOVED FROM THE SITE WITHIN 120 DAYS OF ABANDONMENT OF THE FACILITIES FOR THE HEREIN PERMITTED USE, OR WHEN THESE STRUCTURES FALL INTO A STATE OF DISREPAIR SUCH THAT THEY CAN NO LONGER FUNCTION AS INTENDED. THIS CONDITION DOES NOT PRECLUDE THE NECESSITY FOR REVISING THE CURRENT PERMIT OR OBTAINING A SEPARATE COASTAL USE PERMIT, SHOULD ONE BE REQUIRED, FOR SUCH REMOVAL ACTIVITIES.
3. STRUCTURES MUST ALSO BE MARKED/LIGHTED IN ACCORDANCE WITH U.S. COAST GUARD REGULATIONS.
4. IN ORDER TO ENSURE THE SAFETY OF ALL PARTIES, THE PERMITTEE SHALL CONTACT THE LOUISIANA ONE CALL SYSTEM (1-800-272-3020) A MINIMUM OF 48 HOURS PRIOR TO THE COMMENCEMENT OF ANY EXCAVATION (DIGGING, DREDGING, JETTING, ETC.) OR DEMOLITION ACTIVITY.

**NOTE: WATER LEVEL VARIES WITH TIDE  
 MEAN HIGH WATER LEVEL IS 1.40'  
 MEAN LOW WATER LEVEL IS 1.20'  
 MAXIMUM DEPTH OF TCHEFUNCTE RIVER IS -26.00'**

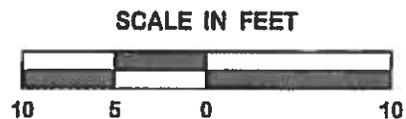

**DUPLANTIS DESIGN GROUP, PC**  
 CIVIL ENGINEERING \* ARCHITECTURE  
 34 LOUIS PRIMA DRIVE COVINGTON, LA 70433  
 PHONE: 985-249-6180 || FAX: 985-249-6190

**BOAT HOUSE PROFILE  
 SHORELINE PROTECTION  
 TCHEFUNCTE RIVER  
 MADISONVILLE, LA**

*"FINAL PLATS"  
 CS  
 1-14-16*

THIBODAUX | COVINGTON | HOUSTON | BATON ROUGE | HOUMA DATE: 5/21/15