



PERMIT APPLICATION

Permit # 889 (Assigned by Department)

The Louisiana Department of Wildlife and Fisheries' Scenic Rivers program is authorized by LRS title 56, Chapter 9 Part II. This law requires permits authorizing activities in or affecting rivers that have been designated by the Louisiana Legislature as Natural and Scenic. Information provided on this form will be used in evaluating the application for a permit. Information in this application is made a matter of public record through issuance of a public notice. Disclosure of the information requested is voluntary, however, the data requested are necessary in order to communicate with the applicant and to evaluate the permit application. If necessary information is not provided, the permit application cannot be processed nor can a permit be issued.

J&C MARINE, LLC APPLICANT INFORMATION

Name of Applicant <u>BOBBY JOHNSON</u>	Name of Agent (if any)
Address <u>2999 HWY 448</u>	Address
Address	Address
City, State, Zip <u>GREENSBURG, LA 70441</u>	City, State, Zip
Phone <u>(225) 222-3454</u>	Phone

DESCRIPTION OF THE PROPOSED ACTIVITY

Brief summary of the description and purpose of the proposed activity (details to be attached as a separate document)

DRY MINE GRAVEL FROM "ISLANDS", RIVER FLOWS ON ONE SIDE ONLY

Is any portion of the activity complete? YES NO (If yes indicate month and year of completion)

LOCATION OF PROPOSED ACTIVITY

Stream Name	Parish	Section	Township	Range	Latitude/Longitude	Names, Addresses, Phone Numbers of Adjacent Property Owners
<u>AMITE RIVER</u>	<u>ST. HELENA</u>	<u>SECTION 5</u>	<u>GREENSBURG</u>	<u>T 3 S R 4 E</u>	<u>30.866233035922, 90.8031479269266</u>	<u>NO PRIVATE PROPERTY TOUCHES THIS PROPERTY</u>

ENVIRONMENTAL ASSESSMENT

Must be a separate document. See the attached instruction sheet for completing the assessment.

CONFIRMATION OF INFORMATION ACCURACY


Application is hereby made for a Scenic River Use Permit to authorize the activities described herein. I certify that I am familiar with the information contained in this application, and that, to the best of my knowledge and belief, such information is true, complete, and accurate. I further certify that I possess the authority to undertake the proposed activities, or I am acting as the duly authorized agent of the applicant.

Bobby Johnson Signature 7/28/26 Date

Form # LSR3 May 2002



AREA TO BE DRY MINED
AMITE RIVER
BOBBY JOHNSON
J&C MARINE, LLC
AERIAL VIEW

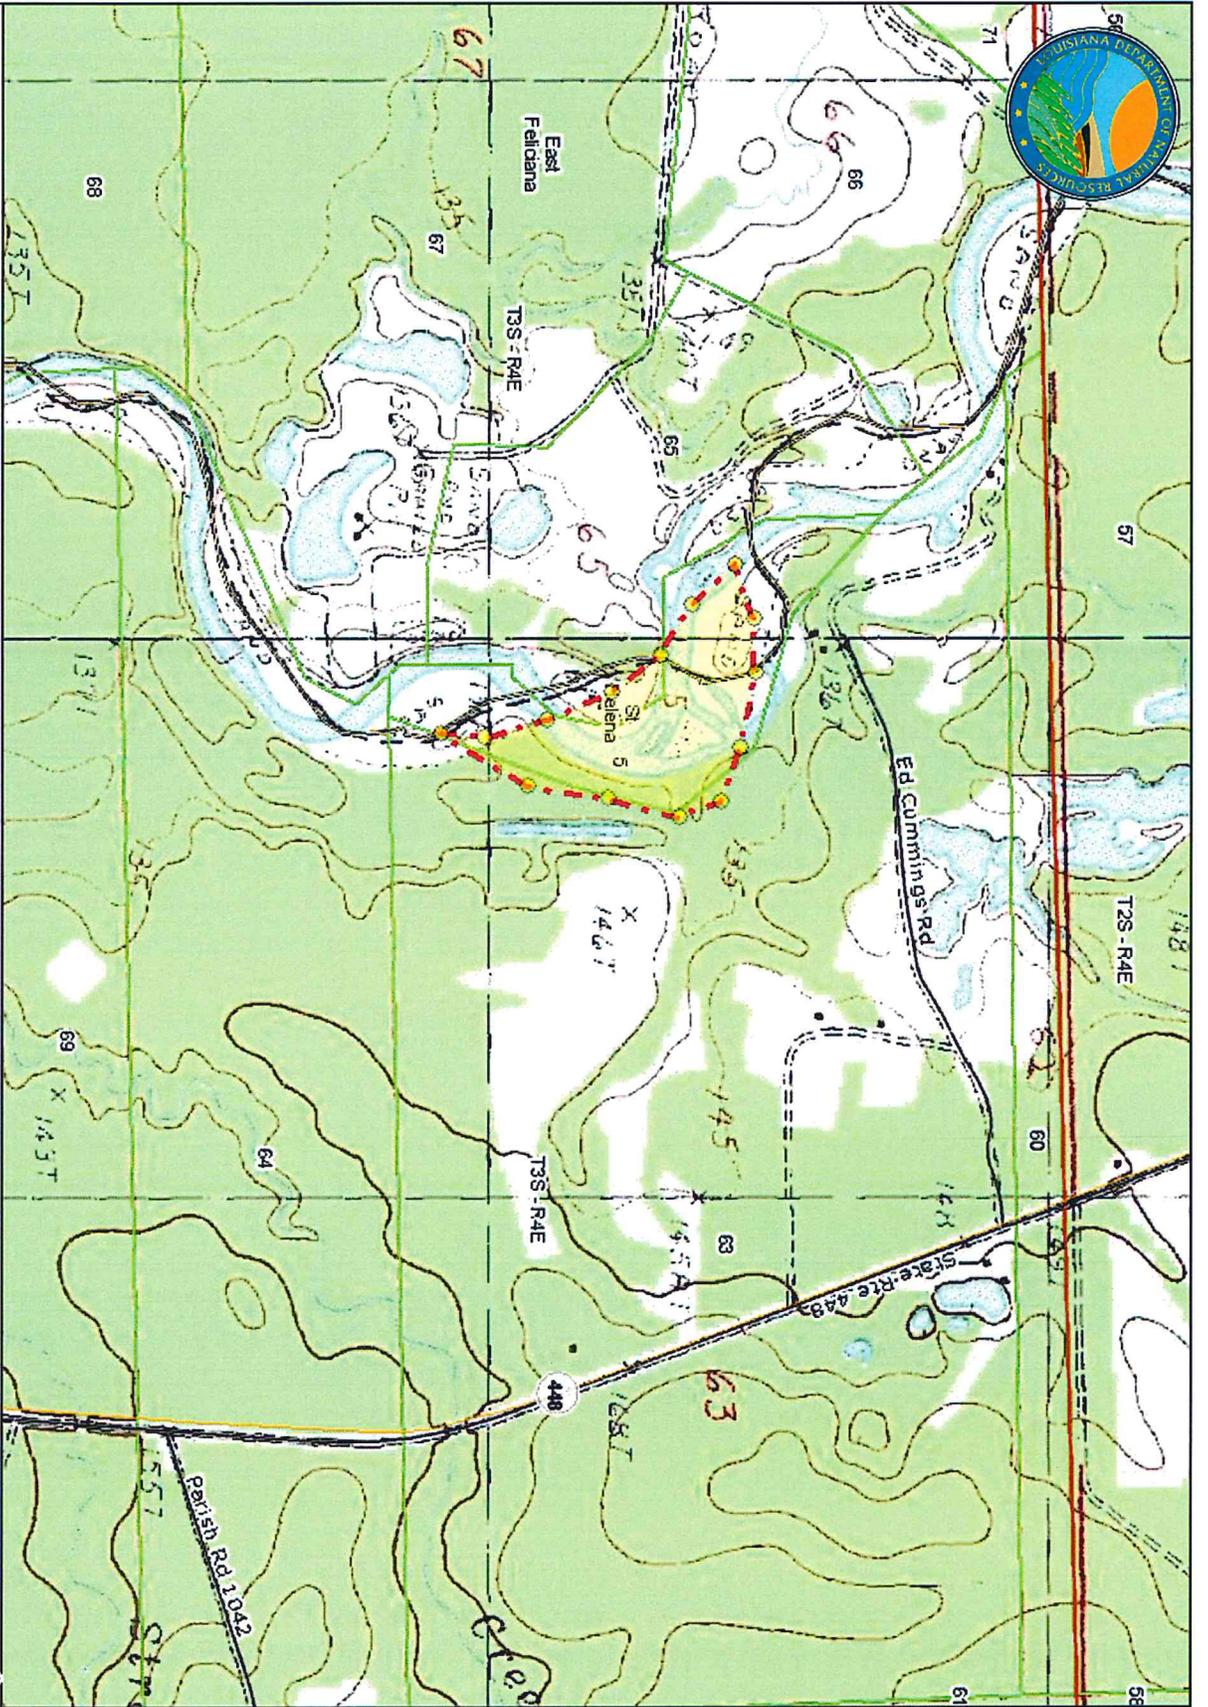

0 0.095 0.19 Absolute Scale: 1:11,765
mi Relative Scale: 1 inch = 980 feet

SONRIS Interactive Map

Disclaimer: This data is not to be used for legal purposes.

Date: 12/8/2013



MRS. GRACE POPE SRIKO
(now or formerly)

IRON ROD FOUND

WEST
2630.25'

IRON PIPE FOUND

90°

Lot No. 2
SECTION 63

GOVERNMENT MEANDER LINE
FROM REFERENCE - 2.

SECTION 5

± 25 ACRES

TOP BANK

AMITE RIVER

SECTION 63
SECTION 64

FRED C. WAT

EAST
3225'

CALCULATED 1
FROM REFERE


125°


ABANDONED
CHANNEL

ABANDONED
CHANNEL

SECTION 5
AREA TO BE DRY MINE
AMITE RIVER
BOBBY JOHNSON
V30 MARINE

NOTE:
CENTERLINE ABANDONED CHANNEL
ESTABLISHED BY MEASUREMENTS

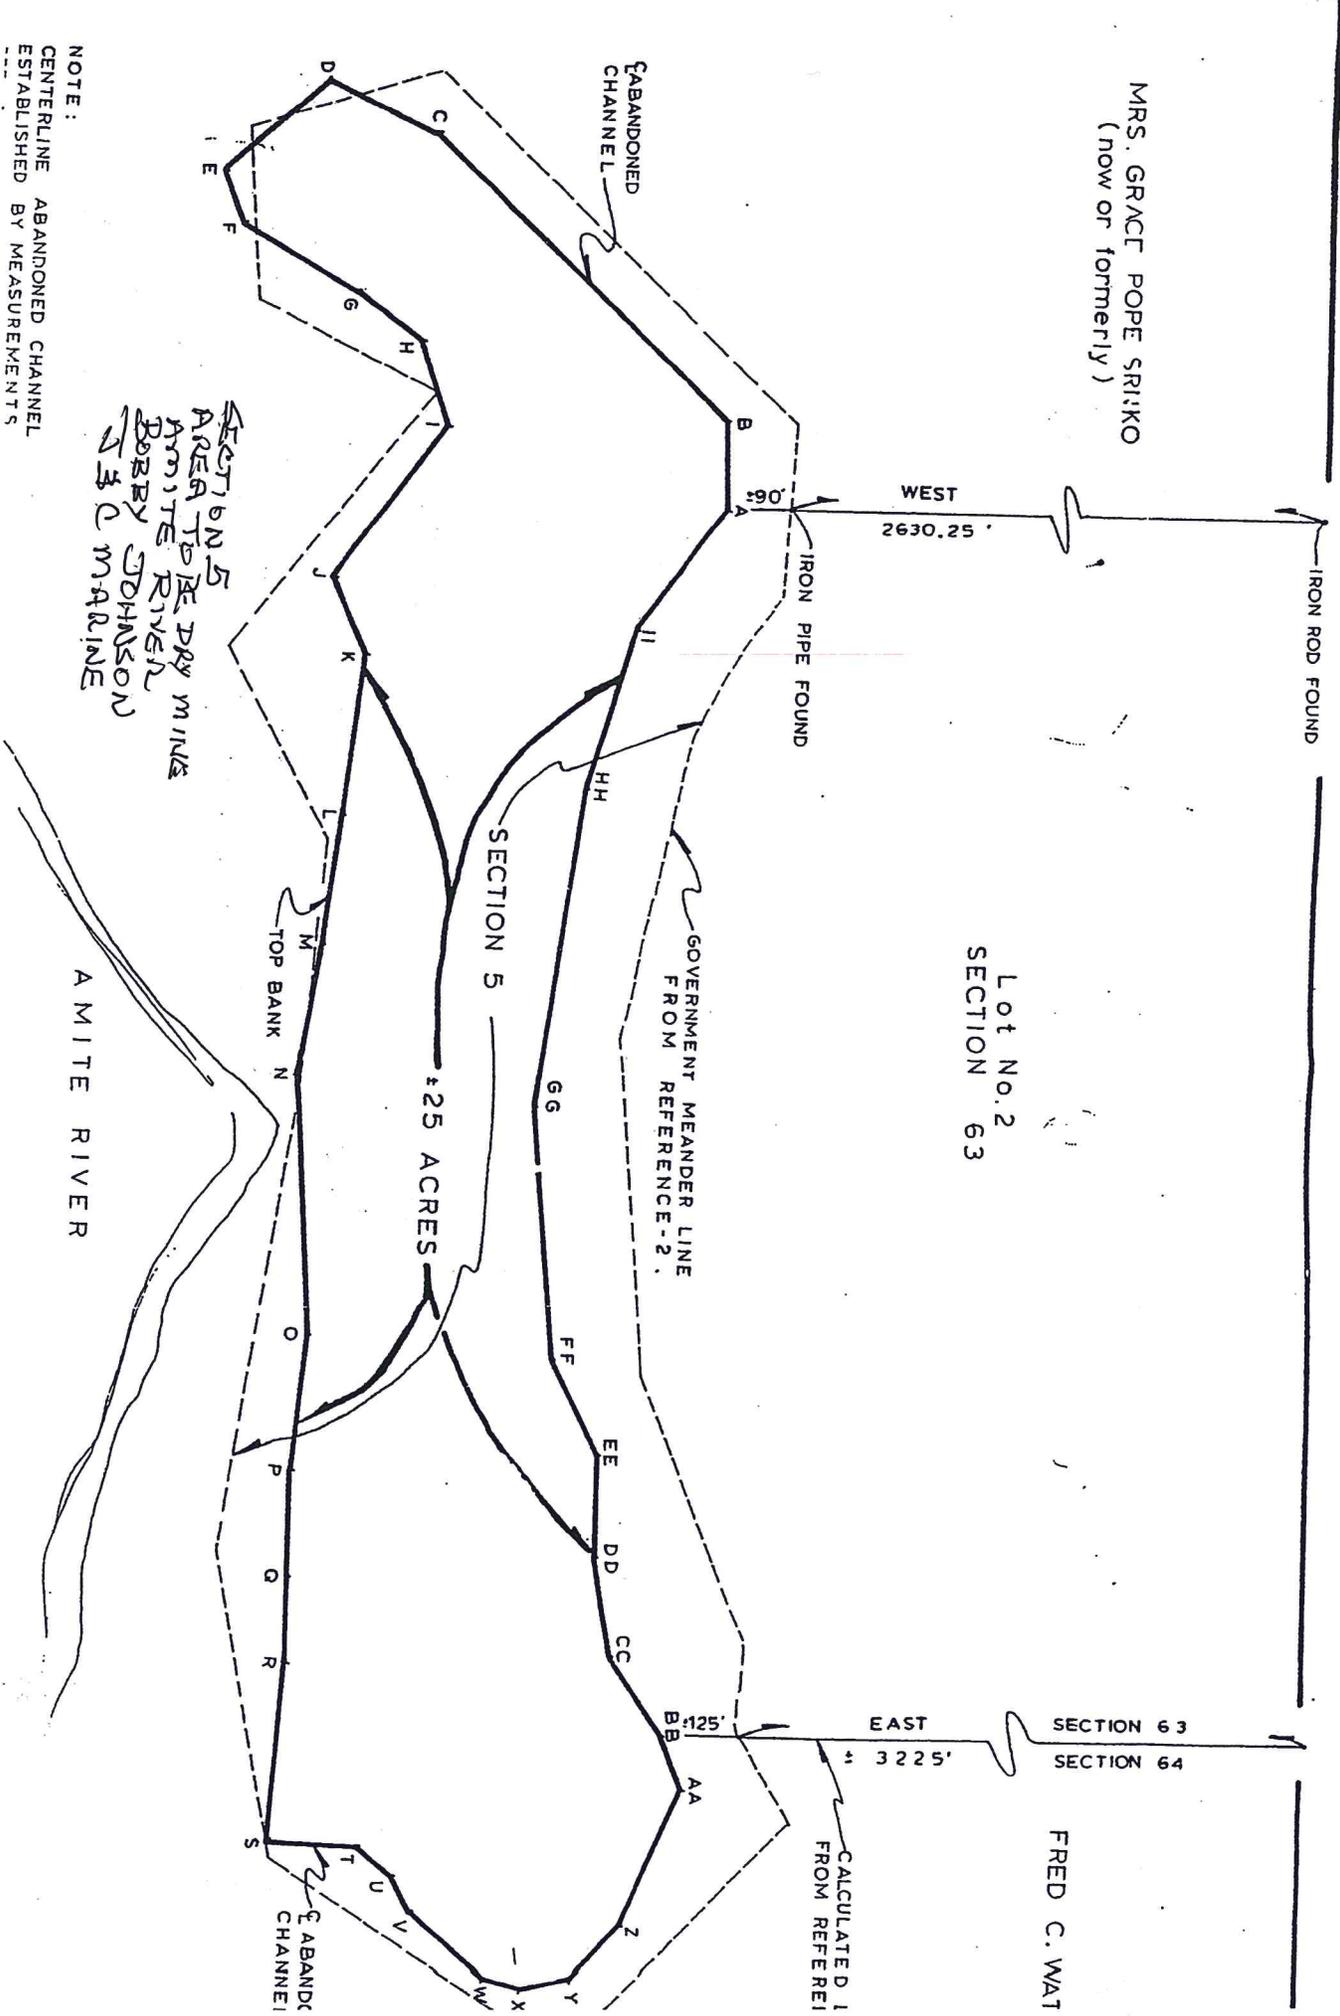

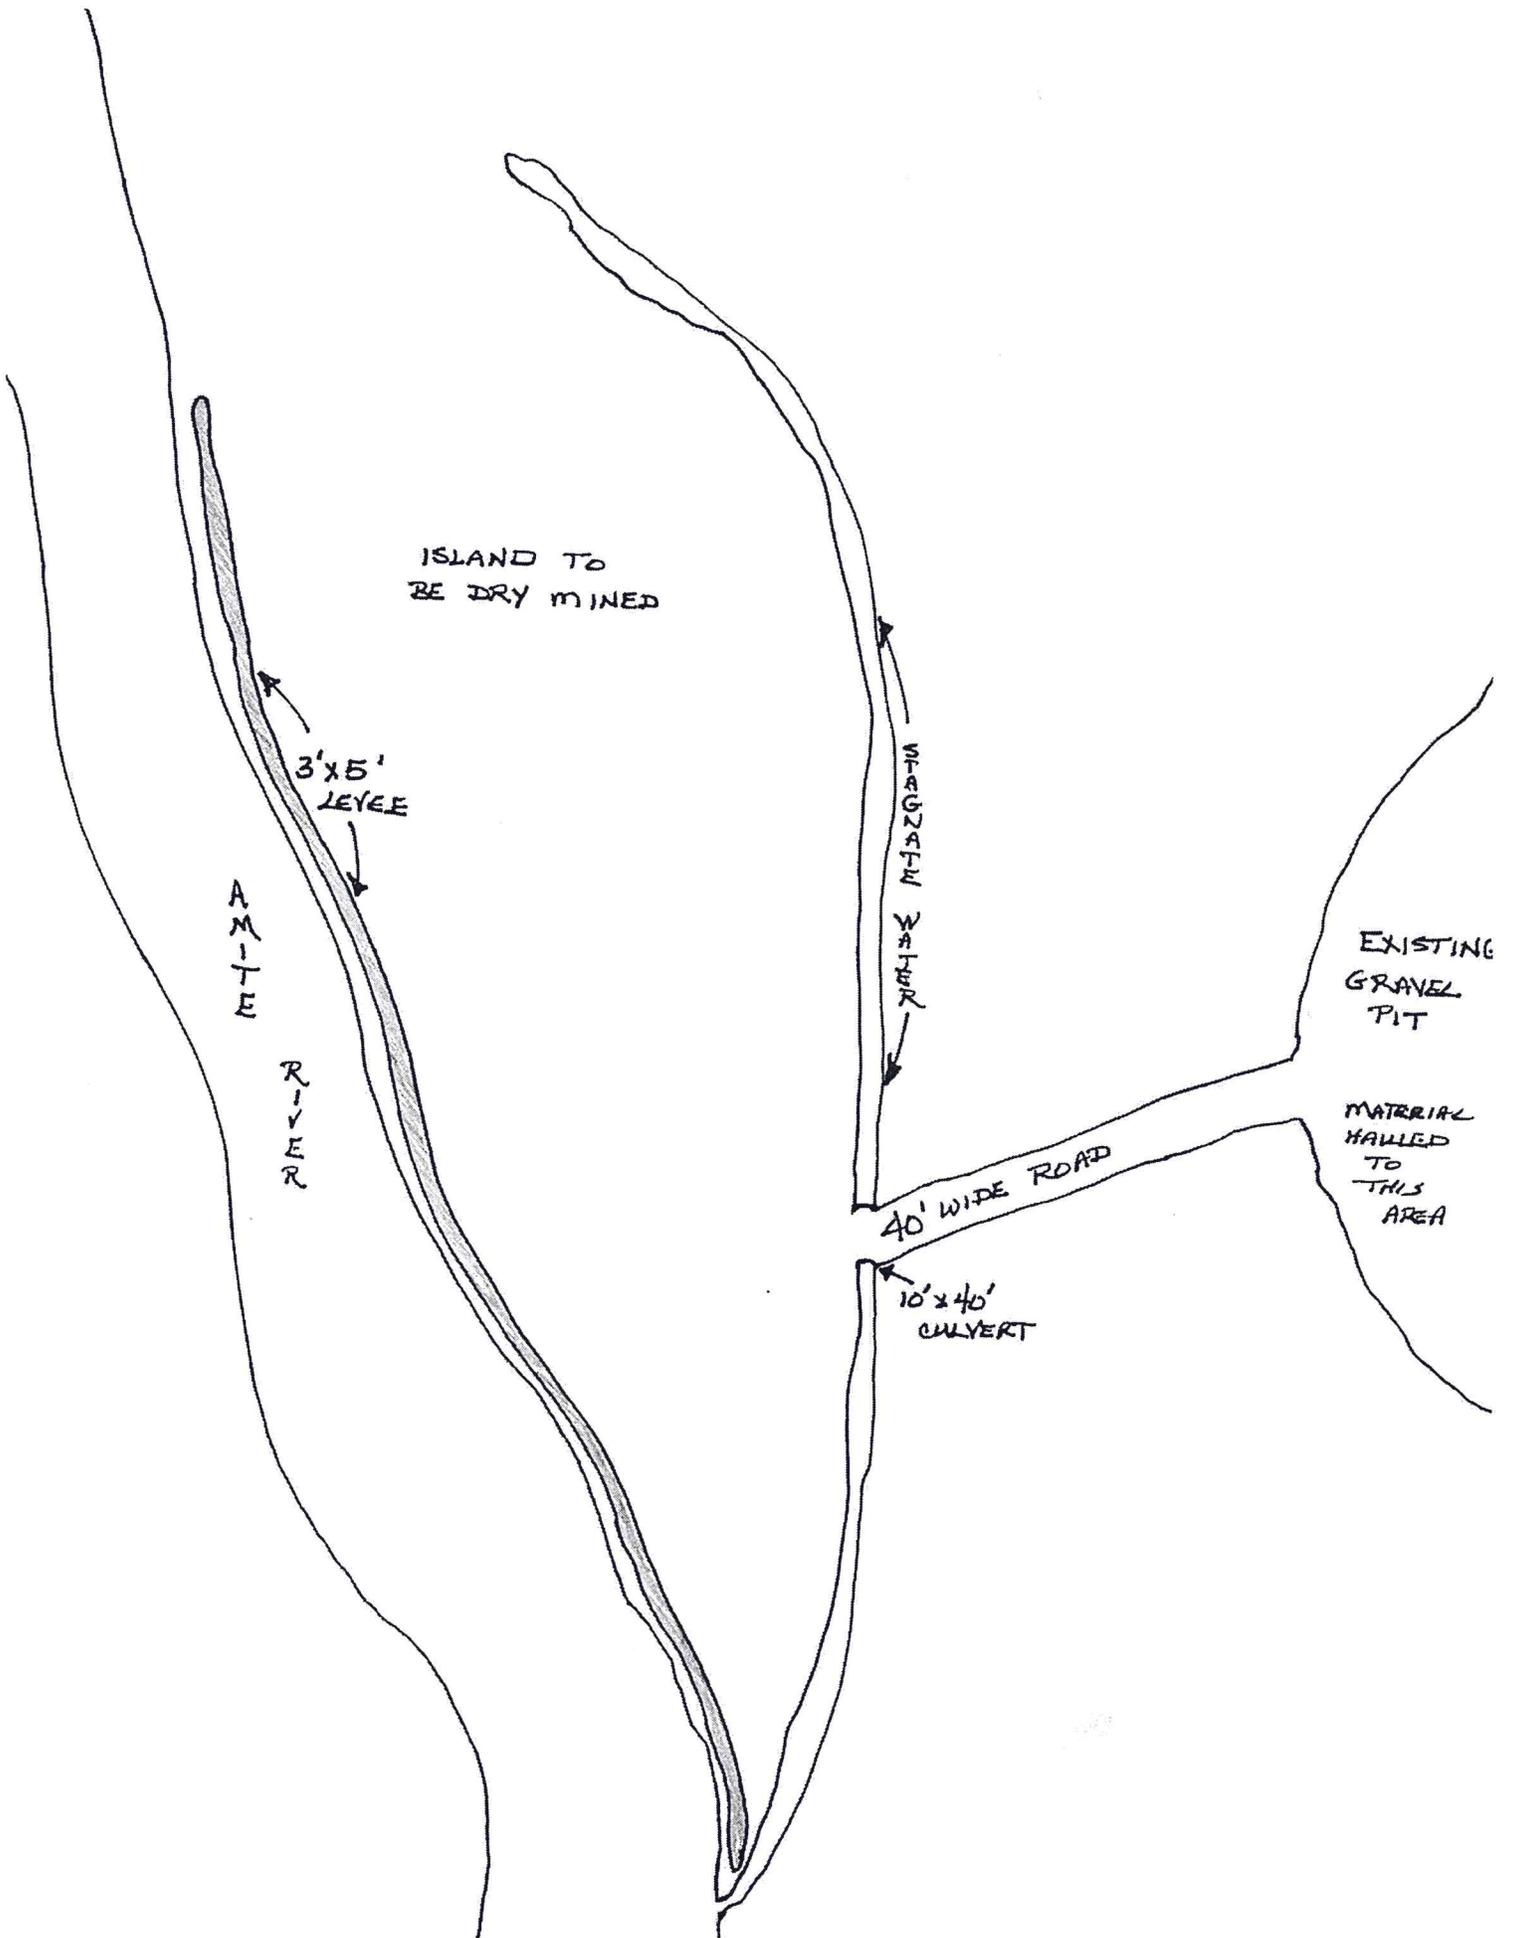

ISLAND TO
BE DRY MINED

3'x5'
LEVEE


AMITE
RIVER


40' WIDE ROAD

10'x40'
CULVERT

EXISTING
GRAVEL
PIT

MATERIAL
HALLED
TO
THIS
AREA

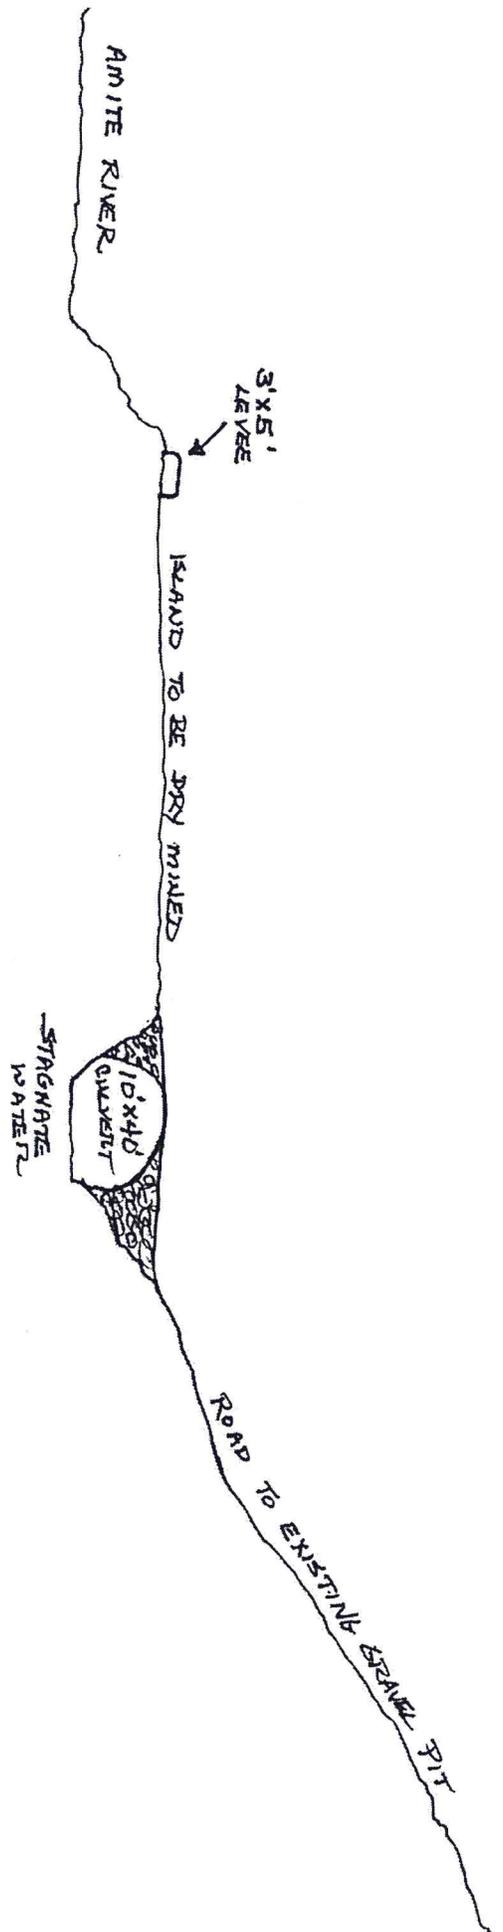


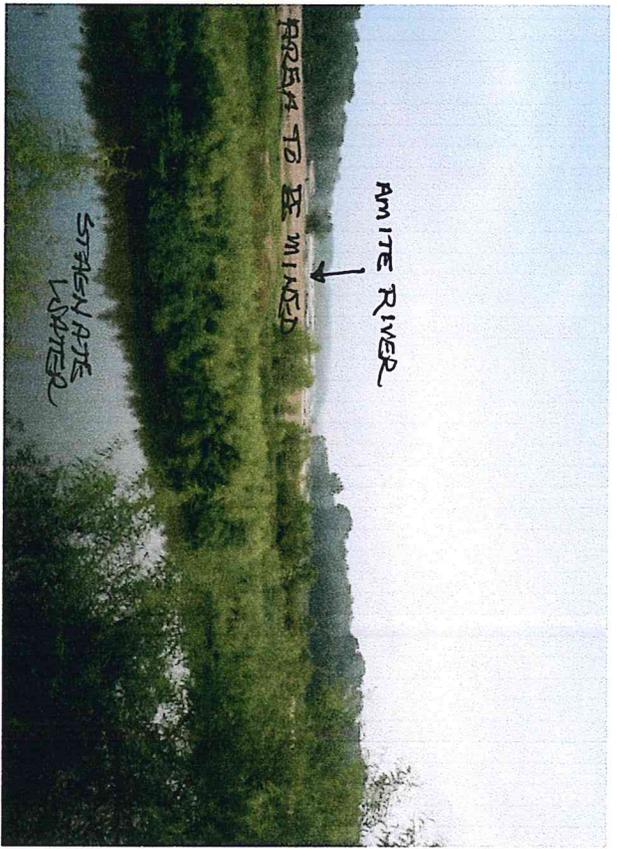

AMITE RIVER

AREA TO BE MINED


STAGNANT WATER

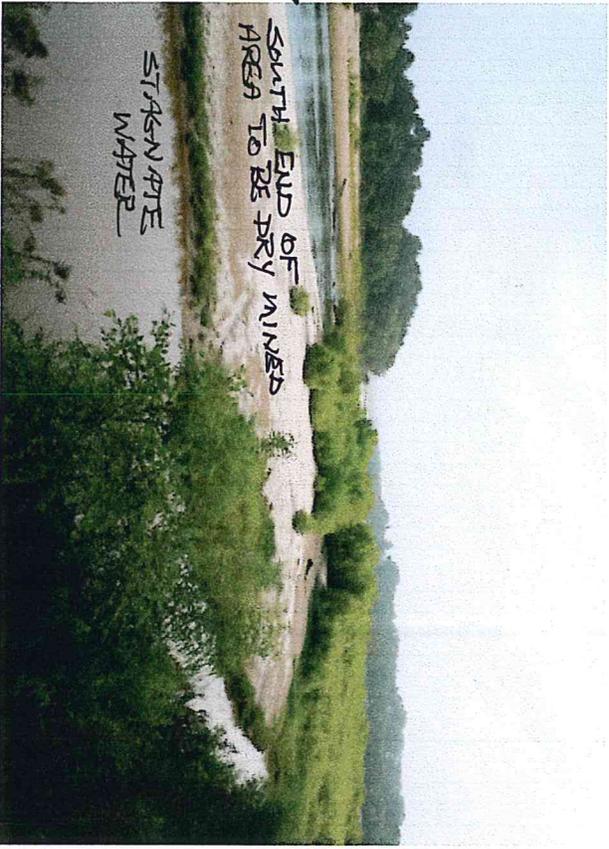

MINE
NER

SOUTH END OF
AREA TO BE DRY MINED

STAGNANT
WATER

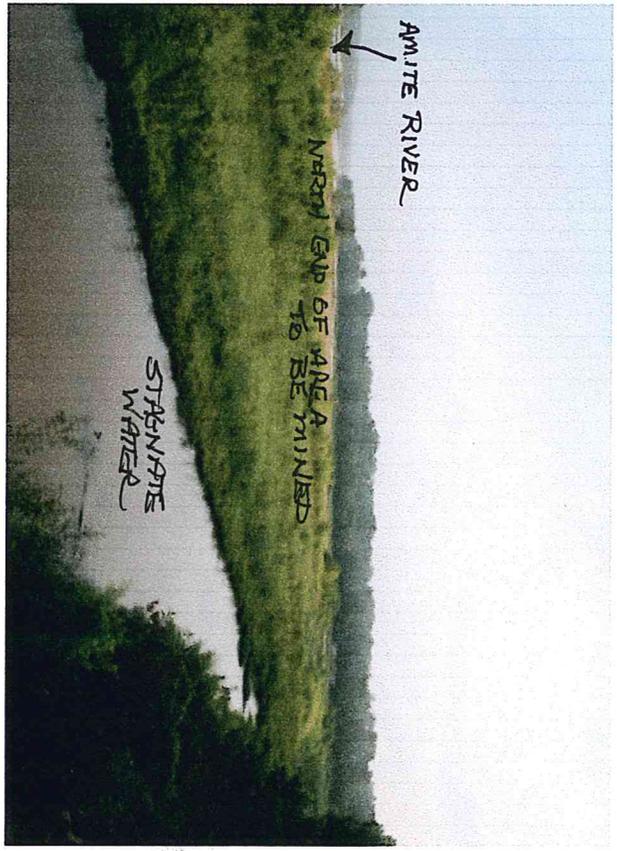

AMITE RIVER

NORTH END OF AREA
TO BE MINED

STAGNANT
WATER

AMITE RIVER
AREA TO BE DRY MINED
BOBBY JOHNSON
J & L MARSHALL, LLC
PHOTOS



State of Louisiana

BOBBY JINDAL
GOVERNOR

DEPARTMENT OF WILDLIFE AND FISHERIES

ROBERT J. BARHAM
SECRETARY

Dear Scenic River Permit Applicant:

Please review and concur on the following statement regarding the issuance of permits by the Louisiana Department of Wildlife and Fisheries. This agreement must be signed and returned before a Scenic River Permit can be issued.

"I have been advised and do understand that by applying for and accepting a Scenic Rivers permit issued by the Louisiana Department of Wildlife and Fisheries, I am being allowed to engage in an activity which would otherwise be prohibited by law or for which a permit is required. I understand that the permit is not a license and confers no property right upon me. I specifically agree to abide by all State and Federal fish and wildlife laws and regulations, and all State and Federal laws and regulations which relate to this permit or the permitted activity, and by all other terms and conditions of this permit. I understand that the permit for which I am applying may be suspended, annulled, withdrawn or revoked and that I may be assessed civil penalties, all in accordance with the provision of the Louisiana Administrative Procedure Act, and that I may be denied future permits as a consequence of my failure to fully and completely comply with the terms and conditions of the permit, as well as other laws and regulations pertinent thereto. If served with or notified of a cease and desist order signed by the Scenic Rivers Administrator, I agree to immediately and without delay cease all activities and operations which relate to the permitted activity or which are impacting the Scenic River, until such time as the matter can be resolved in an adjudicatory hearing pursuant to the Louisiana Administrative Procedure Act. I understand and agree that any permit issued to me by the Louisiana Department of Wildlife and Fisheries is in the nature of a privilege which is being voluntarily extended to me by the Department and the failure on my part to cooperate with the Department can result in the loss of the privilege conferred and the denial of future requests for permits. By accepting this permit, I evidence my agreement to be bound by all conditions and stipulations set forth herein."


Authorized Signature

11/26
Date

REV. 12/7/98

Description of proposed project:

Gravel will be dry mined from section 5 of drawing and moved to section 63 of drawing. There will be no discharge into the Amite River.

Some stagnate water is between section 5 and section 63. This area will have culverts installed to allow access to section 63.

Photographs attached.

Other permits required from the Department of the Army, Corps of Engineers and DEQ

Environmental assessment:

Existing land use: None

Historical/Archeological Sites: None

Economic Impact of the Project: Local employment and sales tax revenue for the state and parish.

Wilderness and Rural Quality: Will not be effected

Recreational use/opportunities for the river will not be effected.

Fish and wildlife in the area: There will be no effect to fish or wildlife in the area.

Biological elements: minimal

Hydrological features: river to the west side, shallow stagnate water to the east side.

Water quality/quantity: will not be effected