



LOUISIANA NATURAL AND SCENIC RIVERS SYSTEM

PERMIT APPLICATION

Permit # 971 (Assigned by Department)

The Louisiana Department of Wildlife and Fisheries' Scenic Rivers program is authorized by LRS title 56, Chapter 9 Part II. This law requires permits authorizing activities in or affecting rivers that have been designated by the Louisiana Legislature as Natural and Scenic. Information provided on this form will be used in evaluating the application for a permit. Information in this application is made a matter of public record through issuance of a public notice. Disclosure of the information requested is voluntary, however, the data requested is necessary in order to communicate with the applicant and to evaluate the permit application. If necessary information is not provided, the permit application cannot be processed nor can a permit be issued.

APPLICANT INFORMATION

Table with 2 columns: Applicant Information and Agent Information. Rows include Name of Applicant, Address, City, State, Zip, Phone, and Email Address.

DESCRIPTION OF THE PROPOSED ACTIVITY

Brief summary of the description and purpose of the proposed activity (details to be attached as a separate document)
CAMP- 24'W X 60'L DECK- 10'W X 100'L
Is any portion of the activity complete? YES or (NO) (If yes, indicate month and year of completion)

LOCATION OF PROPOSED ACTIVITY

Table with 2 columns: Location details. Rows include Stream Name, Address, City, State, Zip, Parish, Sec/Township/Range, and Latitude/Longitude.

ADJACENT LANDOWNERS

Table with 2 columns: Landowner details. Rows include Names, Addresses, Phone Numbers of Adjacent Landowners.

ENVIRONMENTAL ASSESSMENT

Must be a separate document. See the attached instruction sheet for completing the assessment.

CONFIRMATION OF INFORMATION ACCURACY

I certify that the information contained in this application and that, to the best of my knowledge and belief, is true, complete, and accurate. I further certify that I possess the authority to undertake the project or I am acting as the duly authorized agent of the applicant.

Signature (Handwritten signature)

Date 7/18/16



JOHN BEL EDWARDS
GOVERNOR

State of Louisiana
DEPARTMENT OF WILDLIFE AND FISHERIES


CHARLES J. MELANCON
SECRETARY

Dear Scenic River Permit Applicant:

Please review and concur on the following statement regarding the issuance of permits by the Louisiana Department of Wildlife and Fisheries. This agreement must be signed and returned before a Scenic River Permit can be issued.

"I have been advised and do understand that by applying for and accepting a Scenic Rivers permit issued by the Louisiana Department of Wildlife and Fisheries, I am being allowed to engage in an activity which would otherwise be prohibited by law or for which a permit is required. I understand that the permit is not a license and confers no property right upon me. I specifically agree to abide by all State and Federal fish and wildlife laws and regulations, and all State and Federal laws and regulations which relate to this permit or the permitted activity, and by all other terms and conditions of this permit. I understand that the permit for which I am applying may be suspended, annulled, withdrawn or revoked and that I may be assessed civil penalties, all in accordance with the provision of the Louisiana Administrative Procedure Act, and that I may be denied future permits as a consequence of my failure to fully and completely comply with the terms and conditions of the permit, as well as other laws and regulations pertinent thereto. If served with or notified of a cease and desist order signed by the Scenic Rivers Administrator, I agree to immediately and without delay cease all activities and operations which relate to the permitted activity or which are impacting the Scenic River, until such time as the matter can be resolved in an adjudicatory hearing pursuant to the Louisiana Administrative Procedure Act. I understand and agree that any permit issued to me by the Louisiana Department of Wildlife and Fisheries is in the nature of a privilege which is being voluntarily extended to me by the Department and the failure on my part to cooperate with the Department can result in the loss of the privilege conferred and the denial of future requests for permits. By accepting this permit, I evidence my agreement to be bound by all conditions and stipulations set forth herein."


Authorized Signature

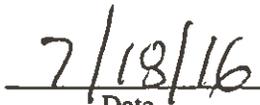
Date

REV. 12/7/98

DAVID NICHOLSON

Description of Project:

Construction of a camp and deck on Lot# 96 on Blind River. The camp will be 24'W X 60'L and the deck will be 10'W X 100'L. Only quality products will be used in the construction, without the use of Creosote material that could contaminate the Environment.

ENVIRONMENTAL ASSESSMENT

1. Existing Land Use:

Currently the property has no structures or improvements. All plans are aimed towards recreational use.

2. Historical/Archeological Sites:

No Impact on either. No known sites of this type exists on the property.

3. Economic Impact of the Project:

No Impact. Construction will not conflict with any commercial use of the river or any property in the area.

4. Wilderness/Rural Quality:

The Project will be constructed within the quality of the existing structures in the local area without creating any negative impact.

5. Scenic/Aesthetic value:

The project will be constructed with quality materials to prevent affecting the Scenic/Aesthetic Value. The location and materials used will ensure it blends well with the environment.

6. Recreational Use/Opportunities:

The proposed project will create a positive impact to the area providing increased Recreational use to waterways for fishing, outdoor activities, use of the nearby Wildlife Management Area for Public use, and educate future generations on how to respectfully utilize these areas.

7. Ecological Systems Present:

No Ecological Impact on the area will result from the construction to the proposed site.

8. Fish and Wildlife in the Area:

No Impact. Wildlife will not be denied access to the river or surrounding area.

9. Botanical Elements (Vegetation):

The proposed area would require no clearing of trees, and our goal to preserve the Botanical Elements by creating little or No Impact.

10. Geological Features:

The project will Not Impact any Geological features from damage to the ground. Our goal is to protect and preserve the existion integrity of the land. No mining or extraction of any substance takes place on this site.

11. Hydrological Features:

No Impact. Constructiion will not cause any canalization, channel realignment, or impoundment of water.

12. Water Quality/Quantity:

The project will not restrict or reduce the Water Quantity or contaminate the Quality in any way. The camp will be equipped with a Parish/DEQ DHH approved Sewer System with the effluent discharge extending into the swamp and not into Blind River.

13. Cultural Resources:

The site does not contain any past or present cultural resources.

Applicants Compliance History:

I, DAVID NICHOLSON, state that I have never been cited for any violation of the Scenic River Act.

Signature :



Date: _____

List of steps taken to minimize and/or offset potential impacts to the river


1. No Creosote pillings or lumber will be used in the construction of the project.
2. Minimize the disturbance of vegetation and roots especially along the river bank to prevent the possibility of erosion.
3. No clearing of trees during camp and deck construction.

Alternatives:

No excavation required for boat access. Deck extended into river to avoid excavation.

Additional Permits Required

Livingston Parish Building Permit

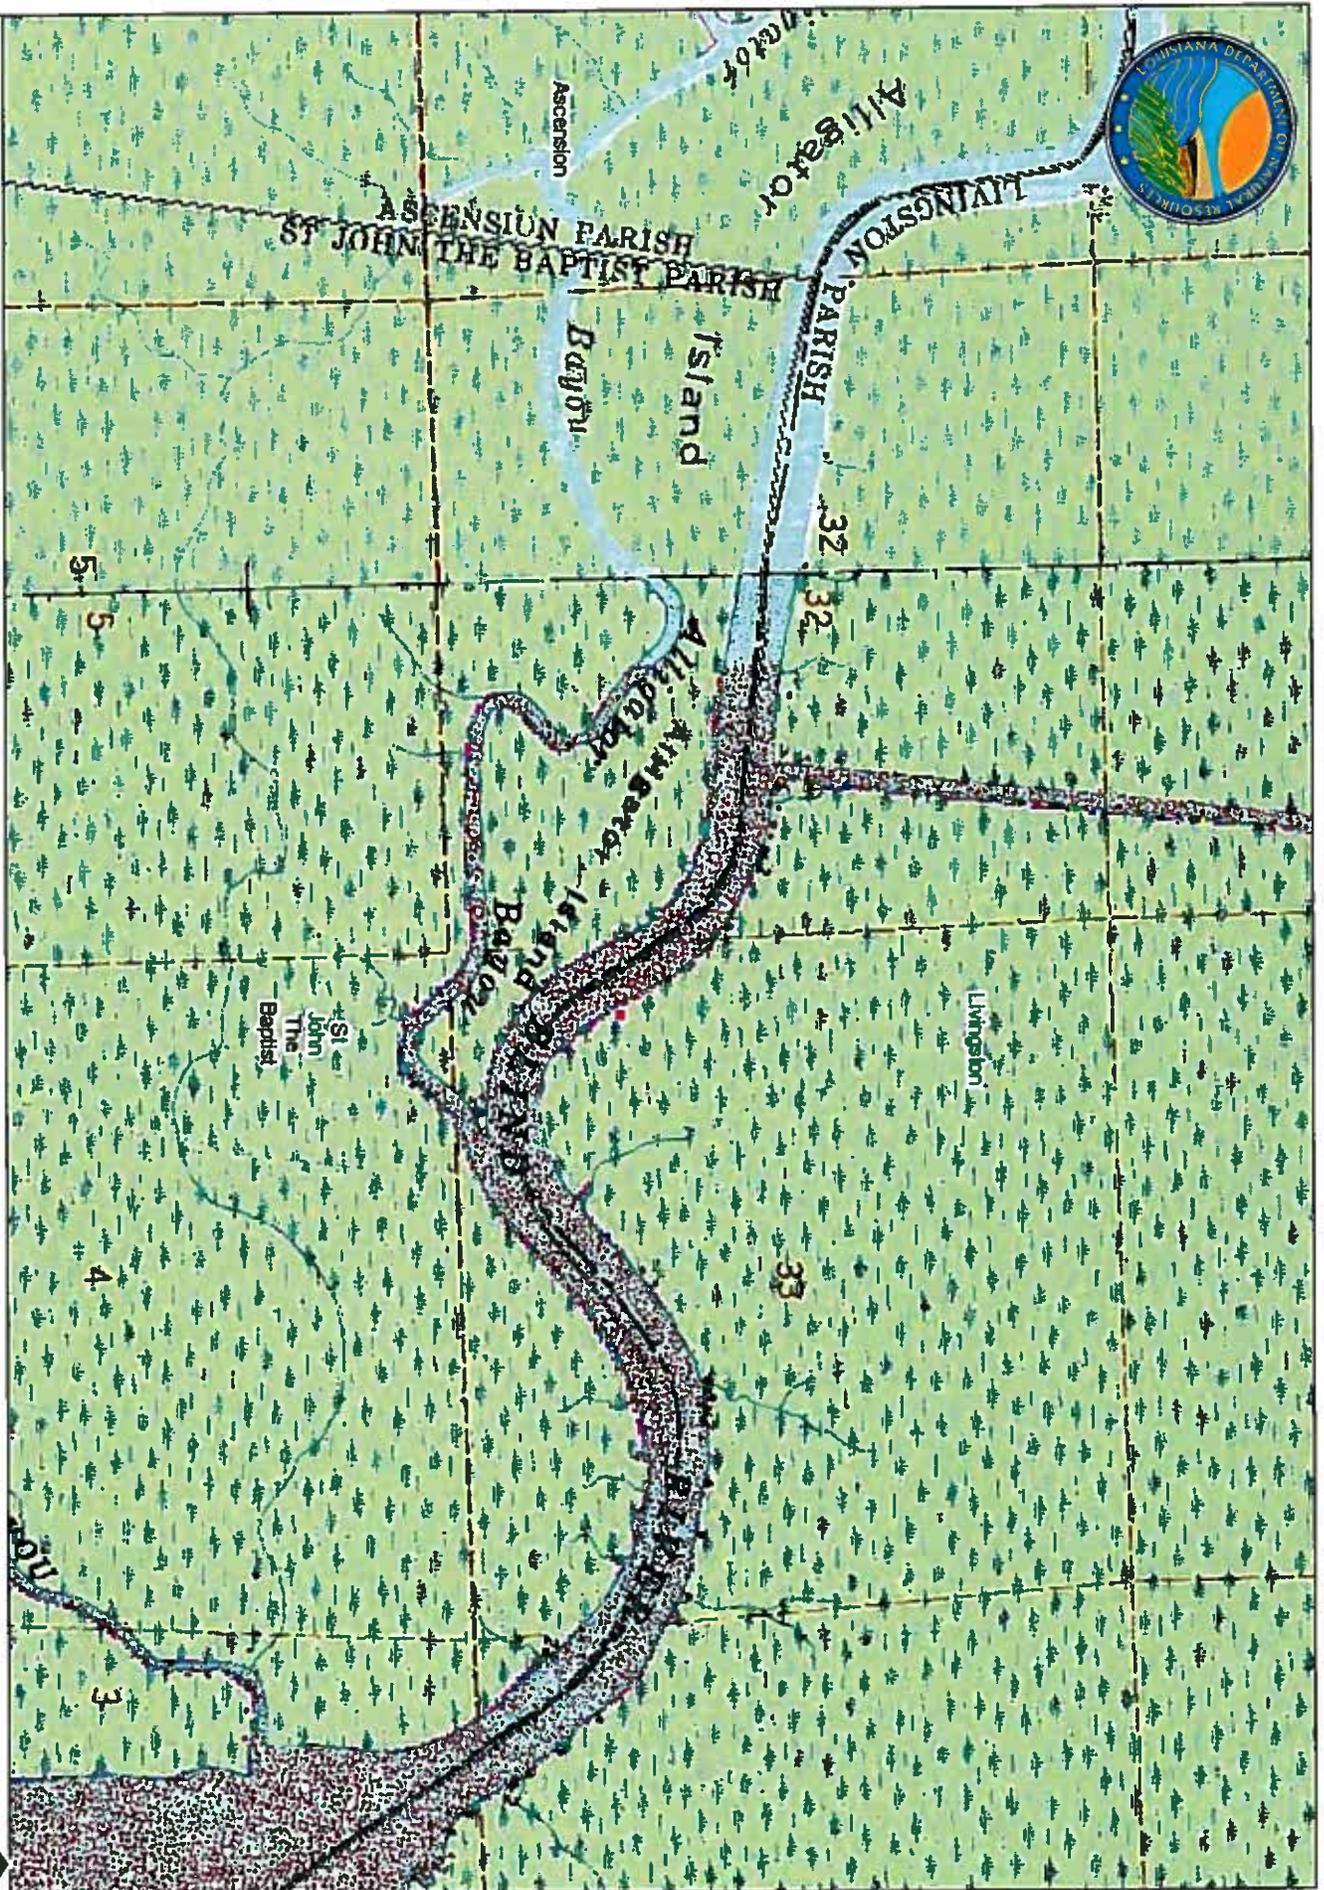

Absolute Scale: 1:17,647
Relative Scale: 1 inch = 1,471 feet

Disclaimer: This data is not to be used for legal purposes.

SRP 971

Date: 7/19/2016



Alligator Island


SRP #971

© 2015 Google

1559

Imagery Date: 4/6/2016 30°15'03.03" N 90°36'41.50" W elev: 1 ft eye alt: 124 ft

Google

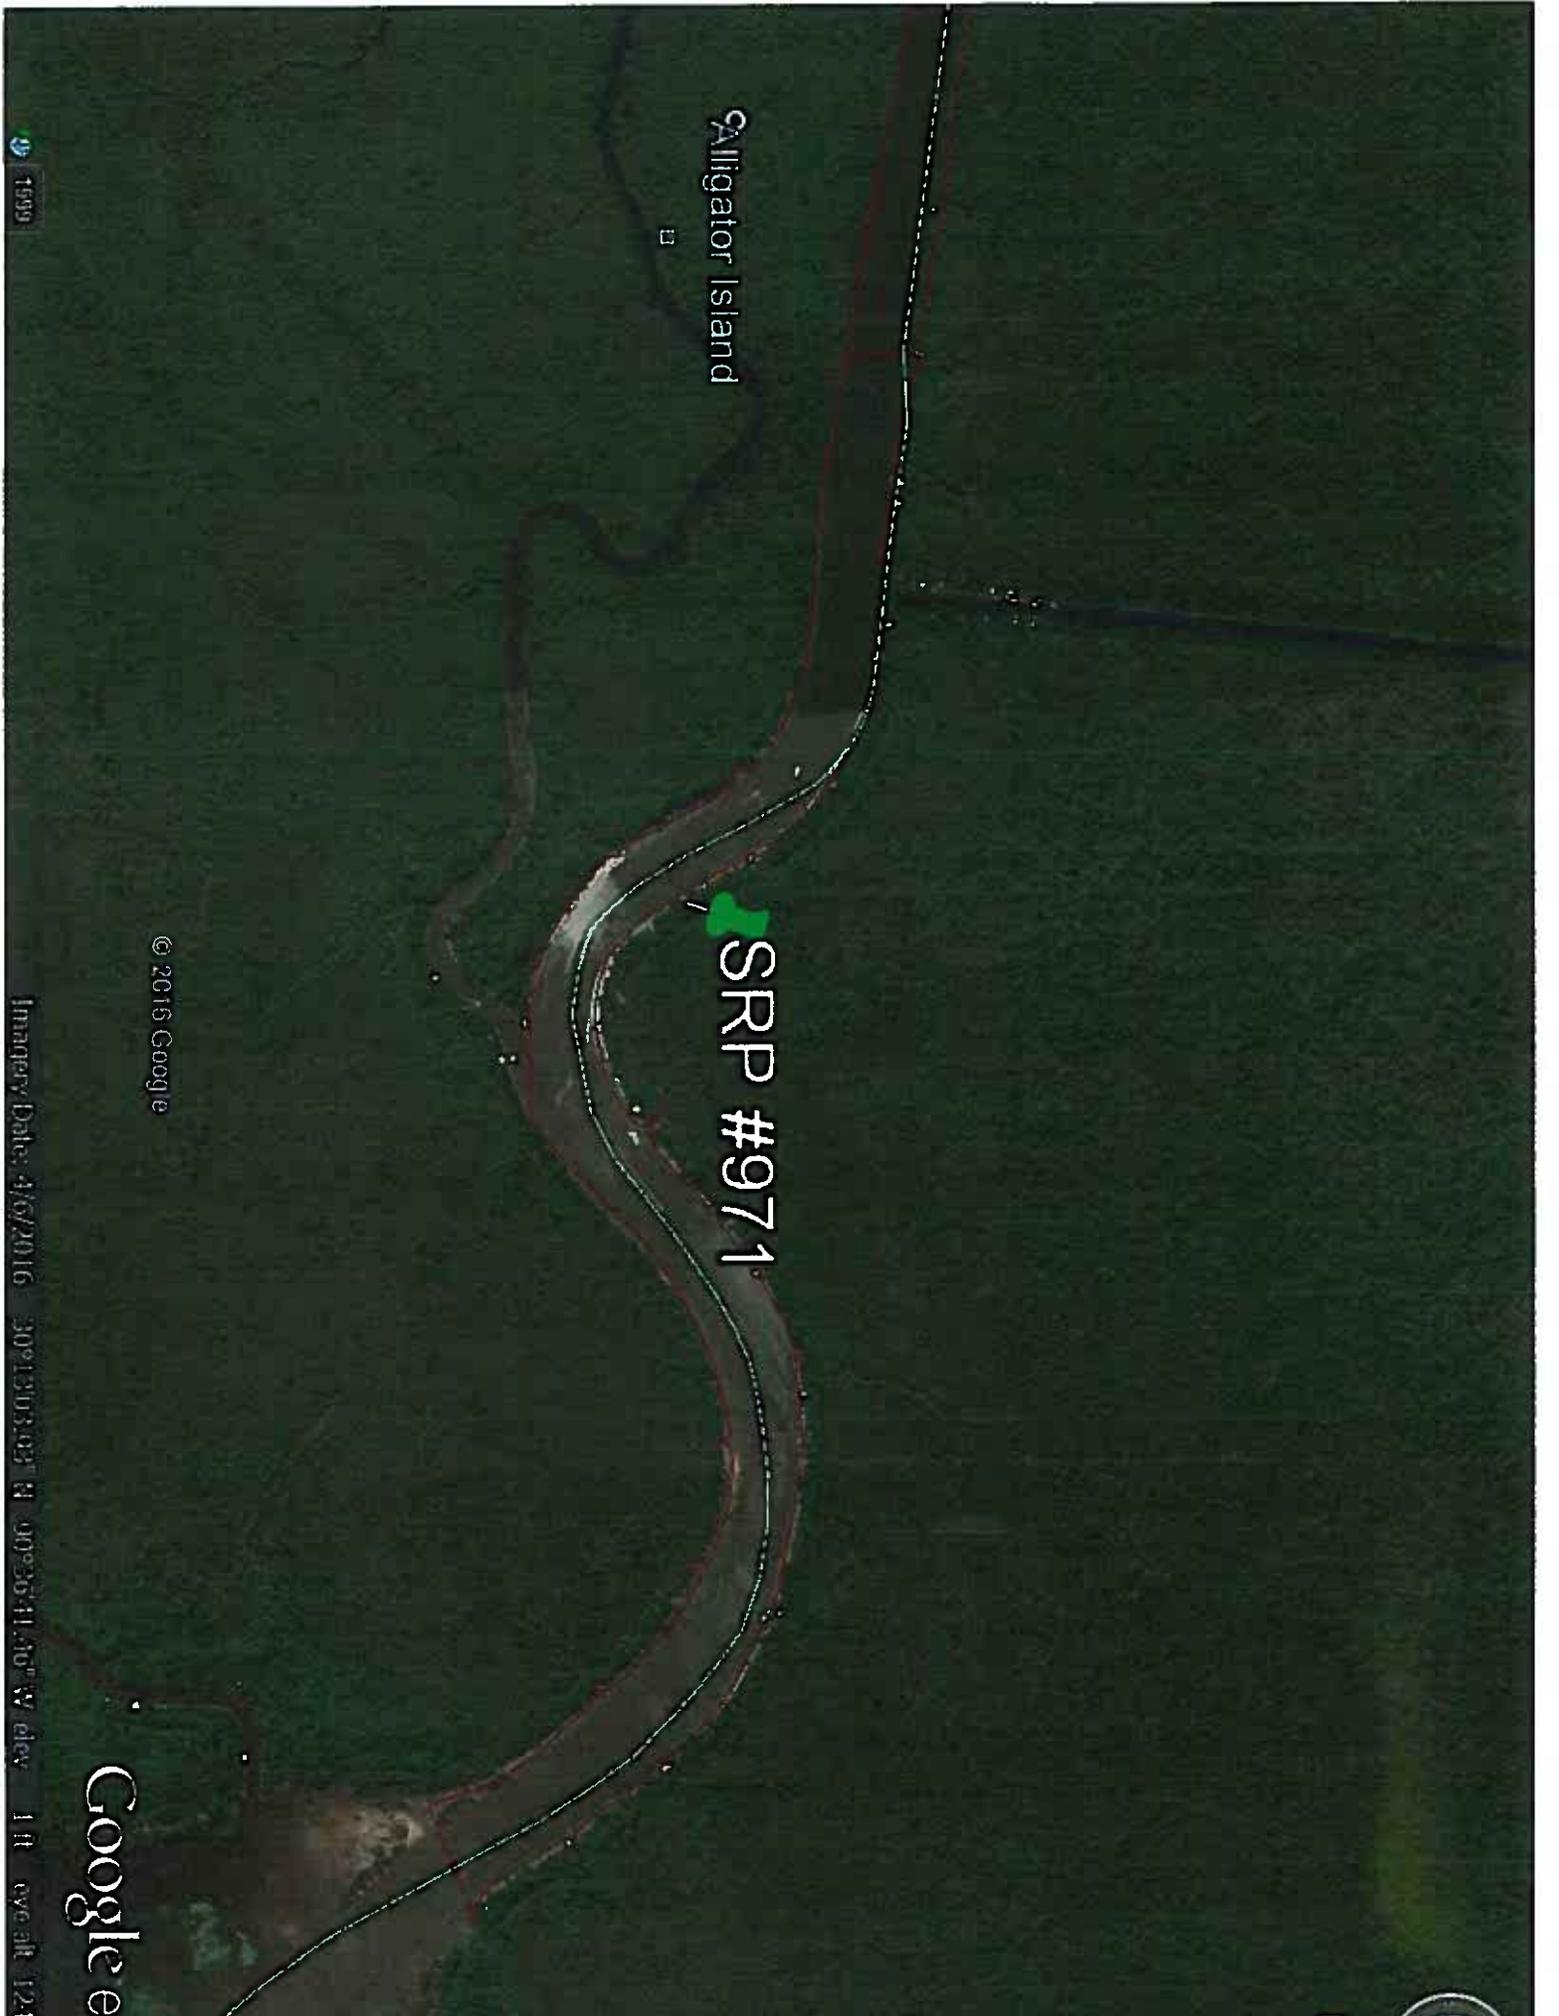






SRP #971


© 2016 Google

1999

Imagery Date: 4/6/2016 30° 12' 54.95" N, 90° 26' 50.76" W elev 1 ft eye alt 115

Google

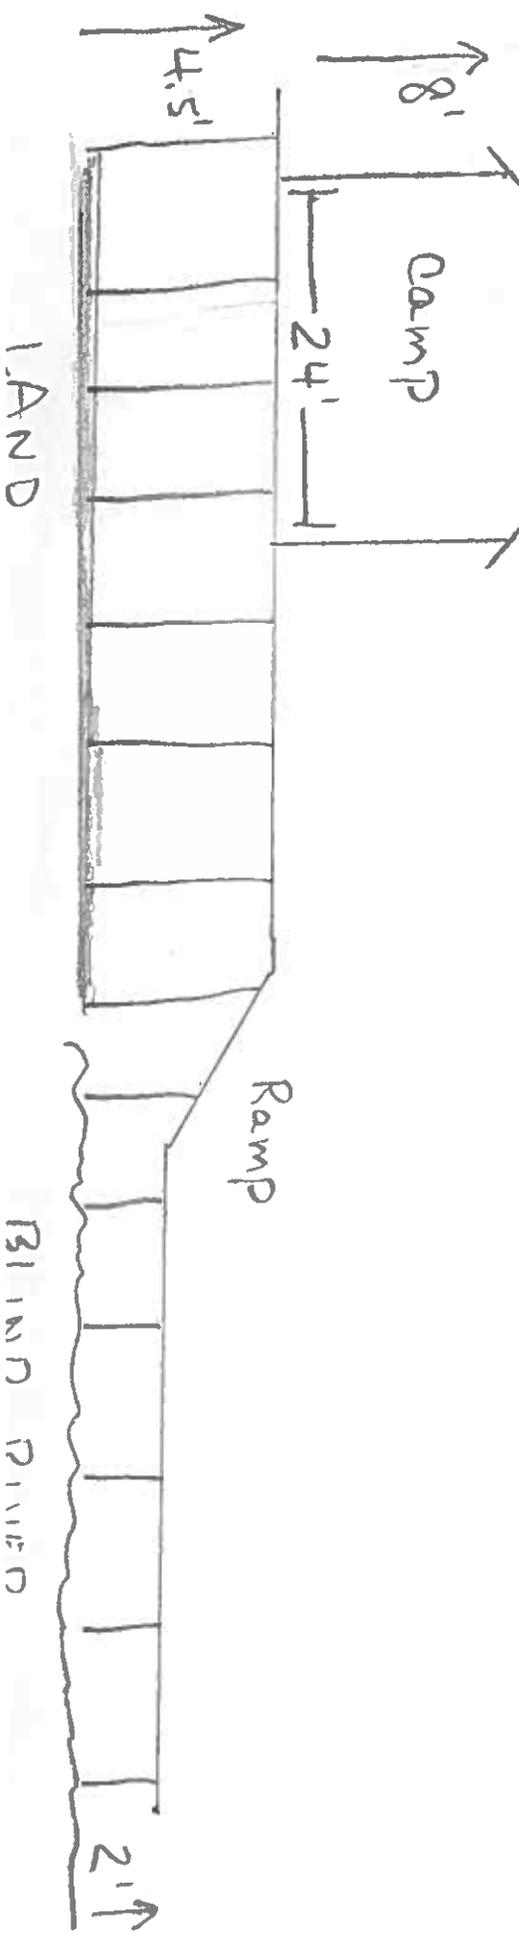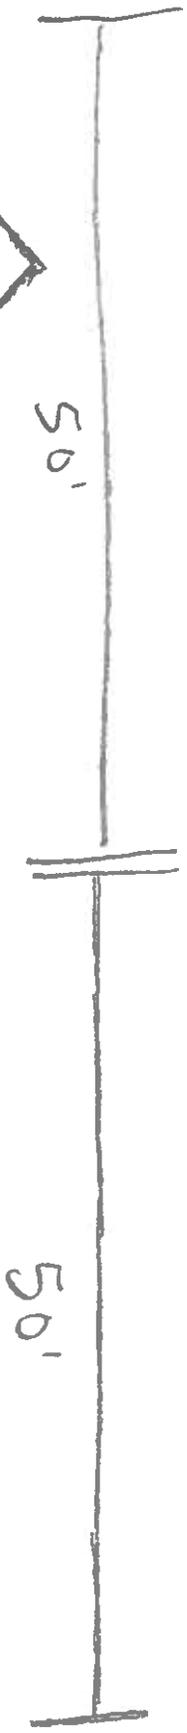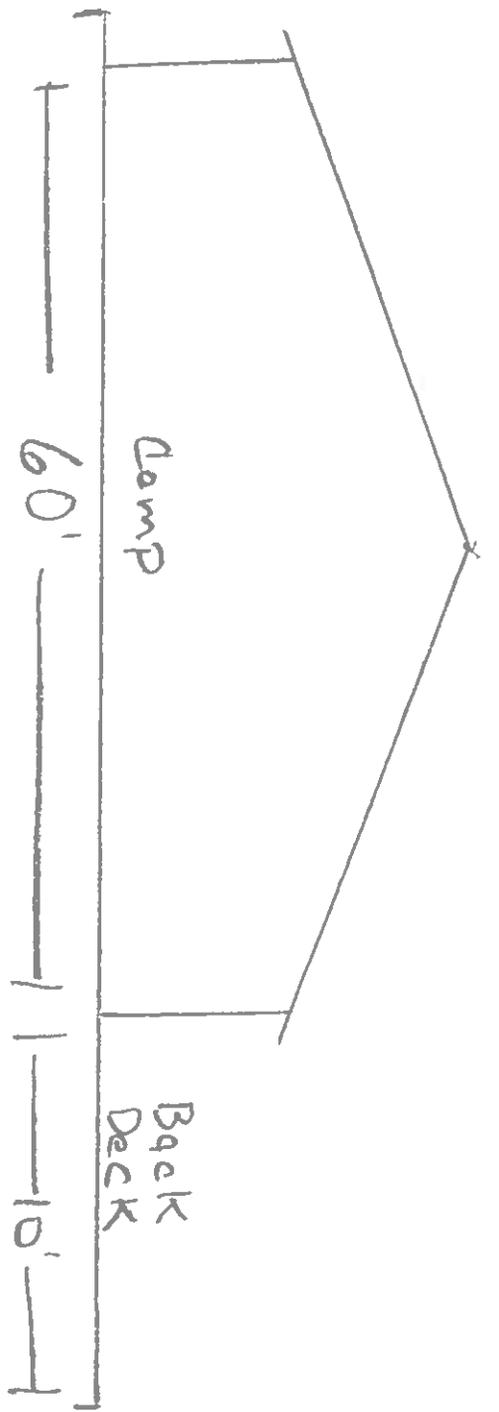

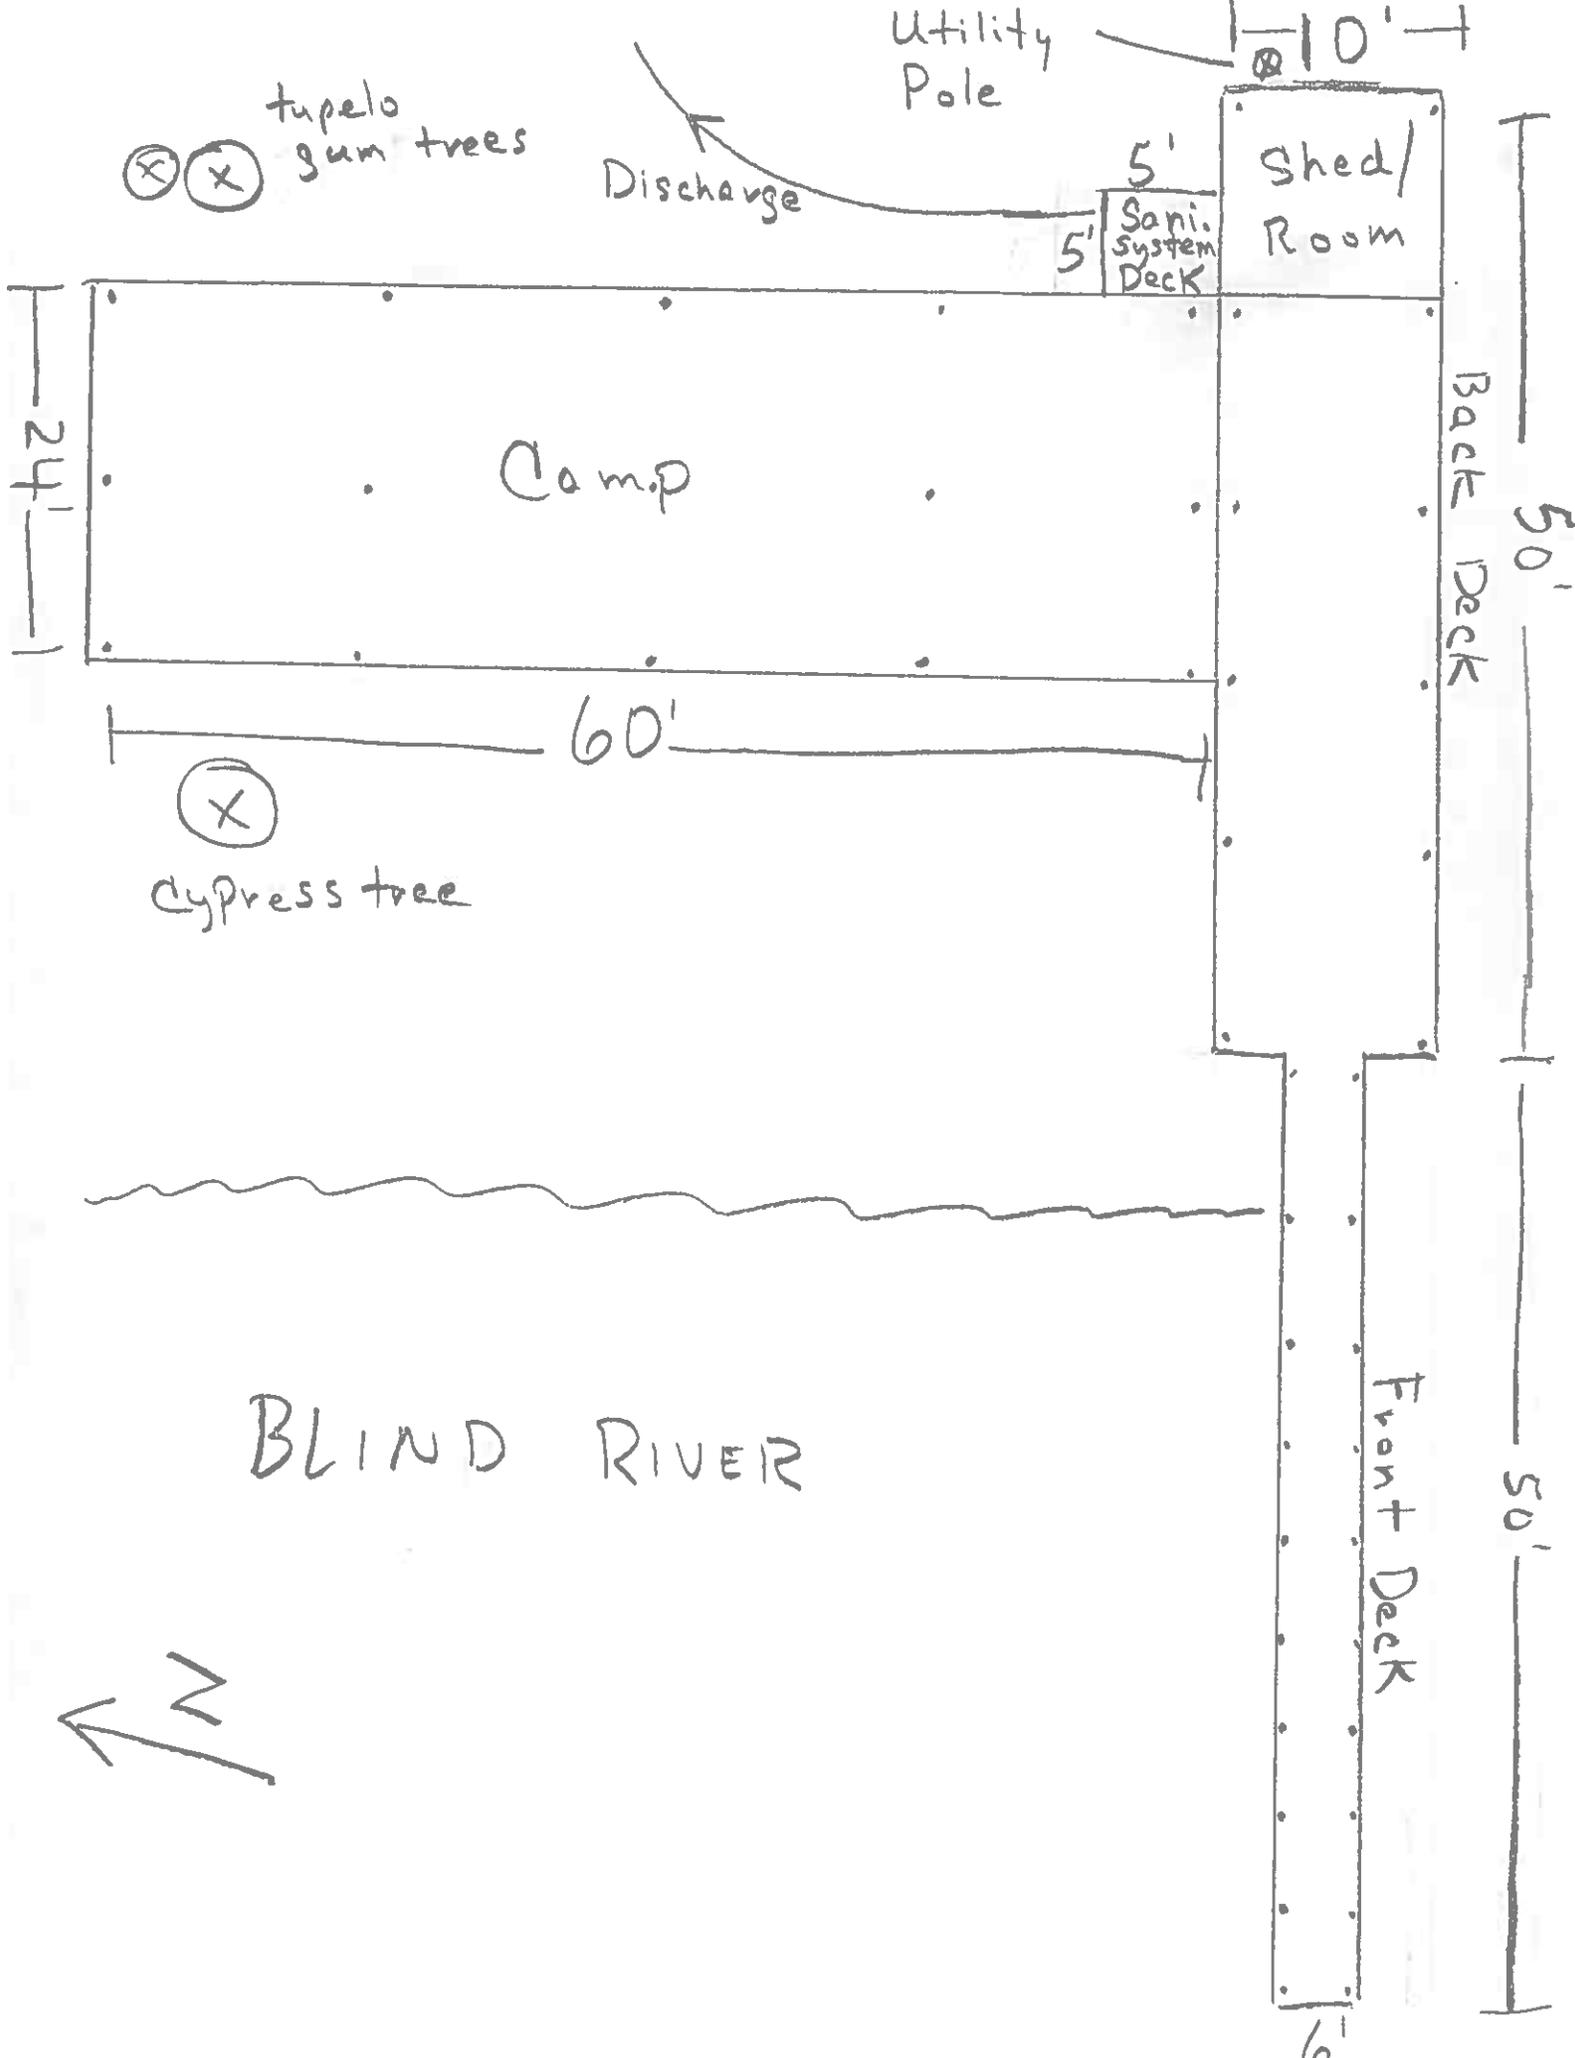

⊗ ⊗ tupelo gum trees

Utility Pole

Discharge

10'

5'
Sani. system Deck

Shed/Room

24'

Camp

60'

⊗

cypress tree

Back Deck

50'

Front Deck

50'

BLIND RIVER




Camp Location



West
View



East
View

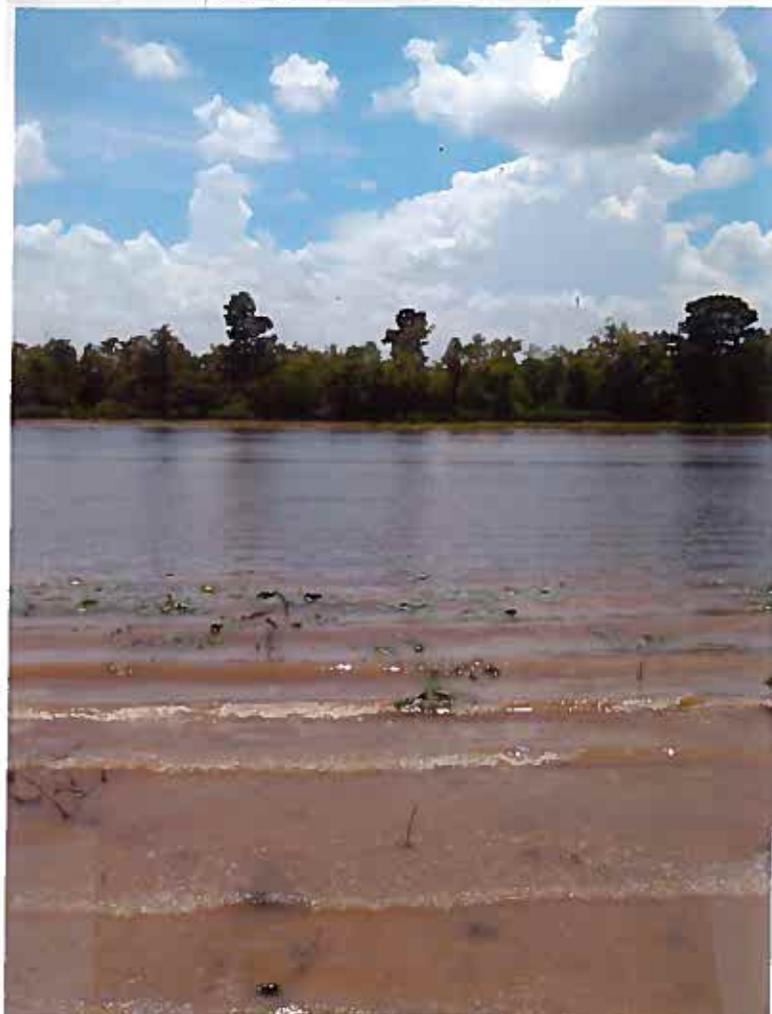

Boat
Dock
Location