


MAP WITH PARISHES AND SHOP LOCATION




★ Apocalypse Sports
Range location




MAP WITH LOCAL STREET NAMES

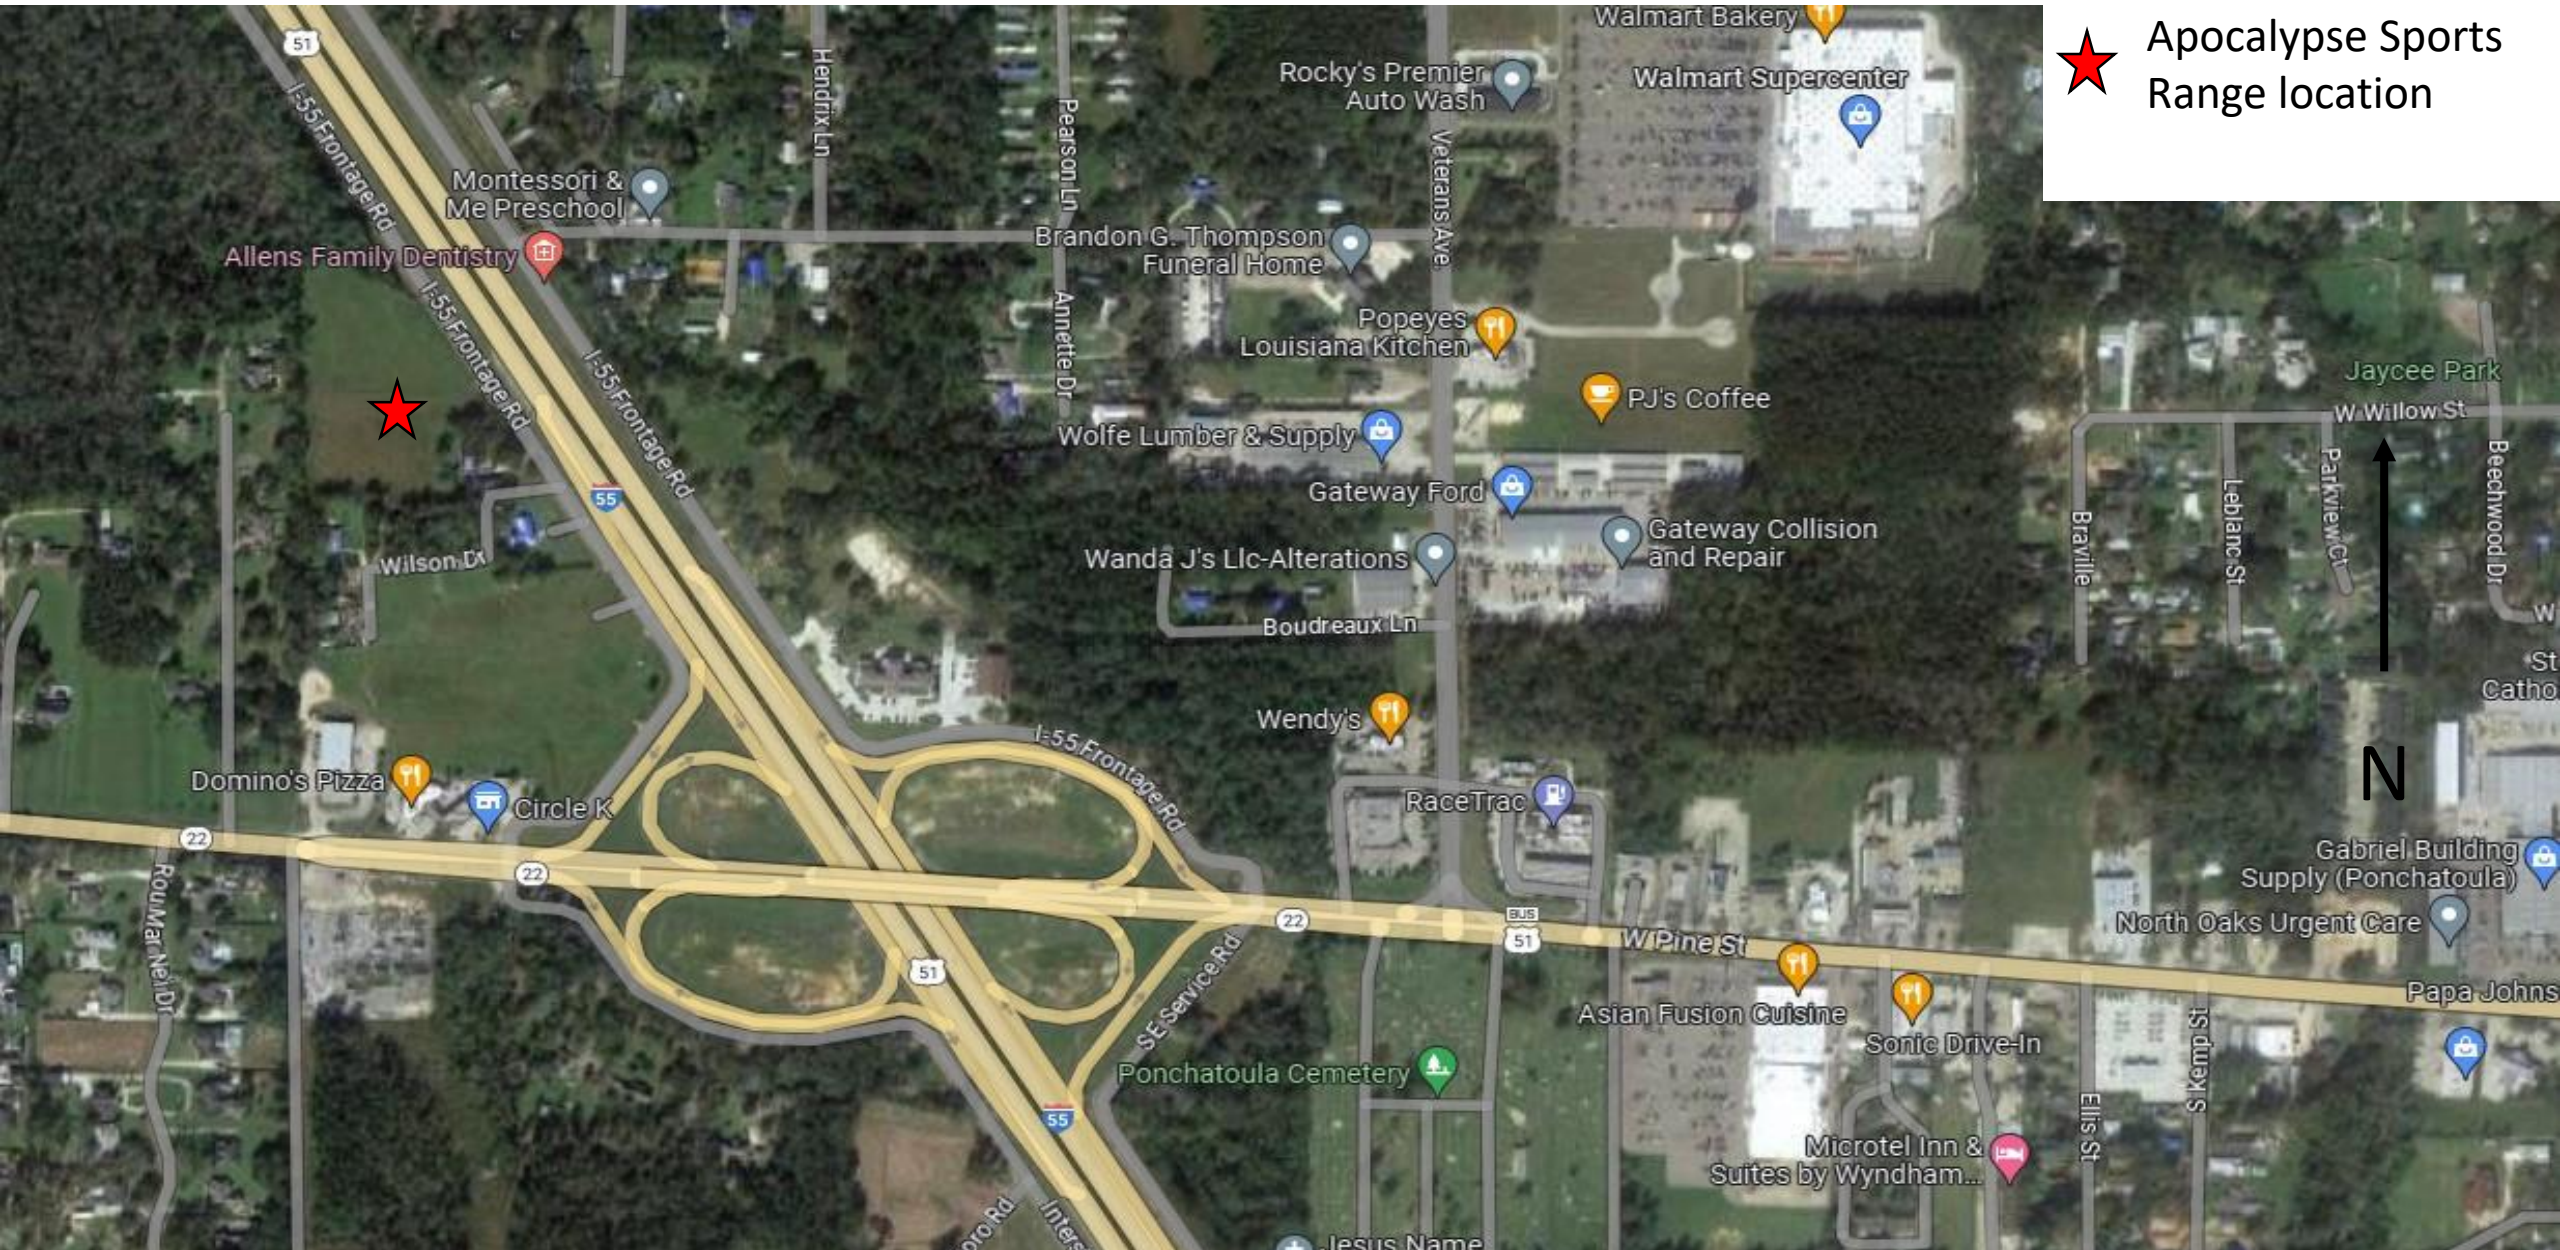

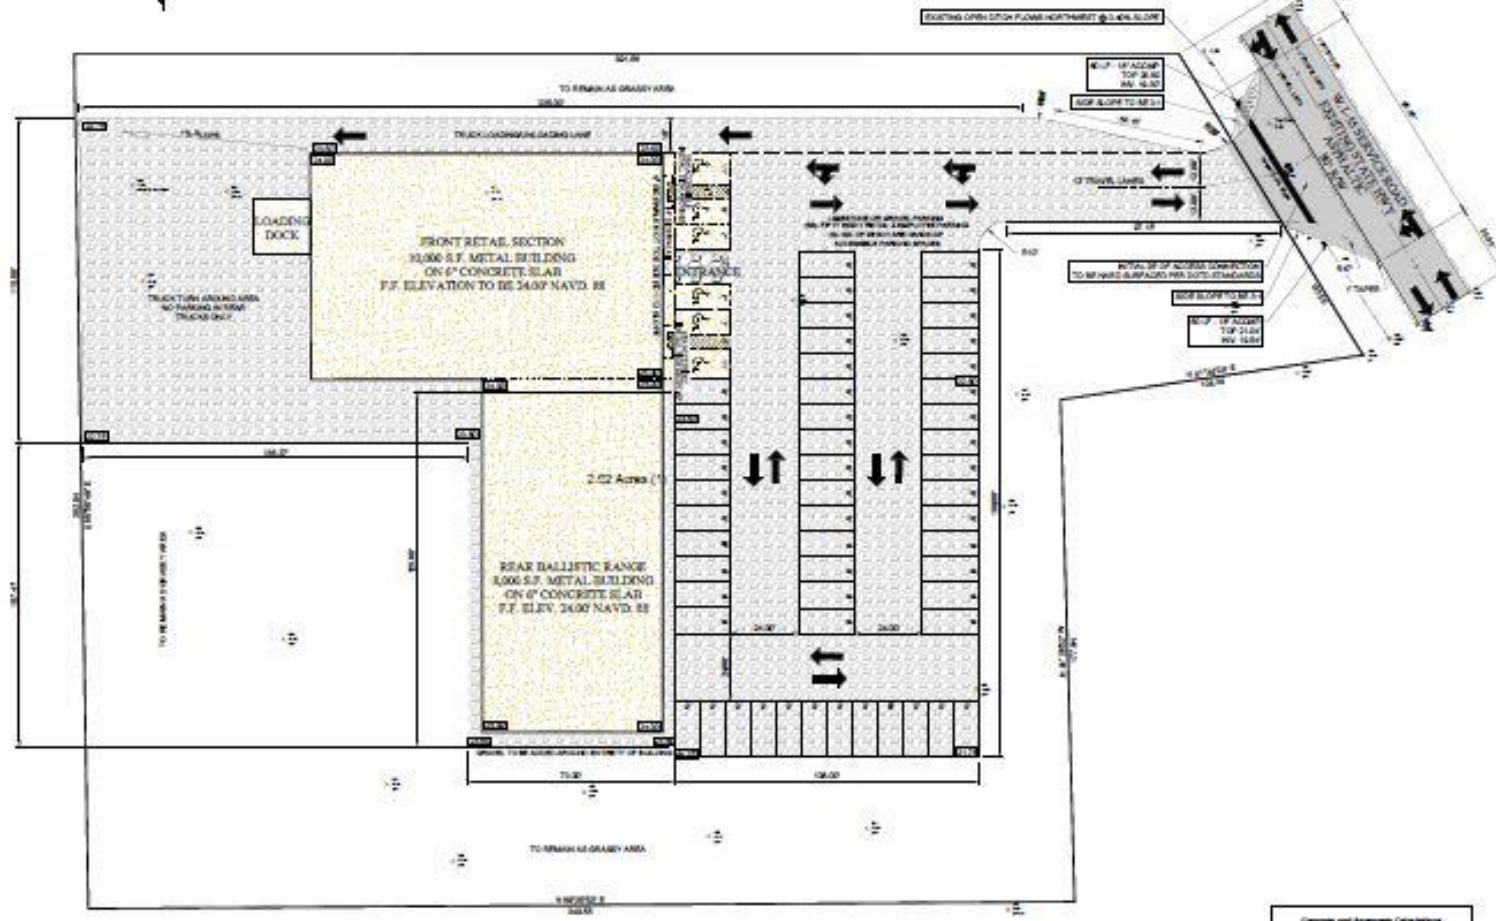



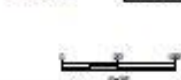








APCALYPSE SPORTS COMMERCIAL
 SITE PLAN